


UNIT 7 APPROVED AND  
COMMENCED BUT NOT  
YET COMPLETE


PROPOSED STORAGE  
OUTBUILDING


PARSONAGE ROAD

A120 EASTBOUND

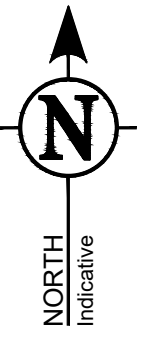

**KEY**

 Proposed 2m high hit and miss  
timber fencing

 Proposed storage outbuilding

**ROSPER**  
**ESTATES**

CLIENT  
ROSPER ESTATES LTD

PROJECT  
STORAGE OUTBUILDING  
UNIT 7 STANSTED COURTYARD  
PARSONAGE ROAD, TAKELEY  
CM22 6PU

DRAWING TITLE  
PROPOSED LAYOUT

JOB NO.	K211
DATE	18.10.2023
SCALES	1:500
DRAWN BY	GD
CHECKED BY	WV
DWG NO.	K211/P/4
SHEET NO.	1/1

© Copyright Rosper Estates Limited