




DRAWING NOTES

COPYRIGHT ©
This drawing and the details herein are the copyright of MBH Design Studio Ltd. and must not be reproduced, altered or passed to any third party without prior written consent.


This drawing has been produced for the project listed below, is submitted in support of this application to the Local Planning Authority and is not intended for use by any other person or for any other purpose.

Every effort has been made to ensure the accuracy of these drawings, however MBH Design Studio Ltd. accept no responsibility for any discrepancies arising from the reuse of survey information and preliminary drawings commissioned by the Applicant from others.



EV INFRASTRUCTURE

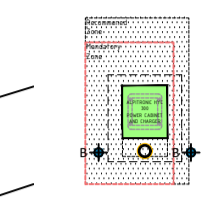

DENOTES CHARGING POST
ALPITRONICS HYC 300

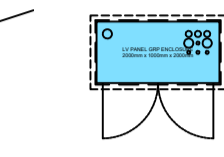

DENOTES BESPOKE LV PANEL GRP
ENCLOSURE
TO BE SPECIFIED BY ELECTRICIAN
Unit Size 2000mm x 1000mm x 2000mm H
GRP unit allowed for currently

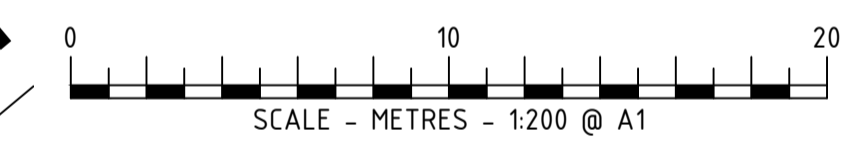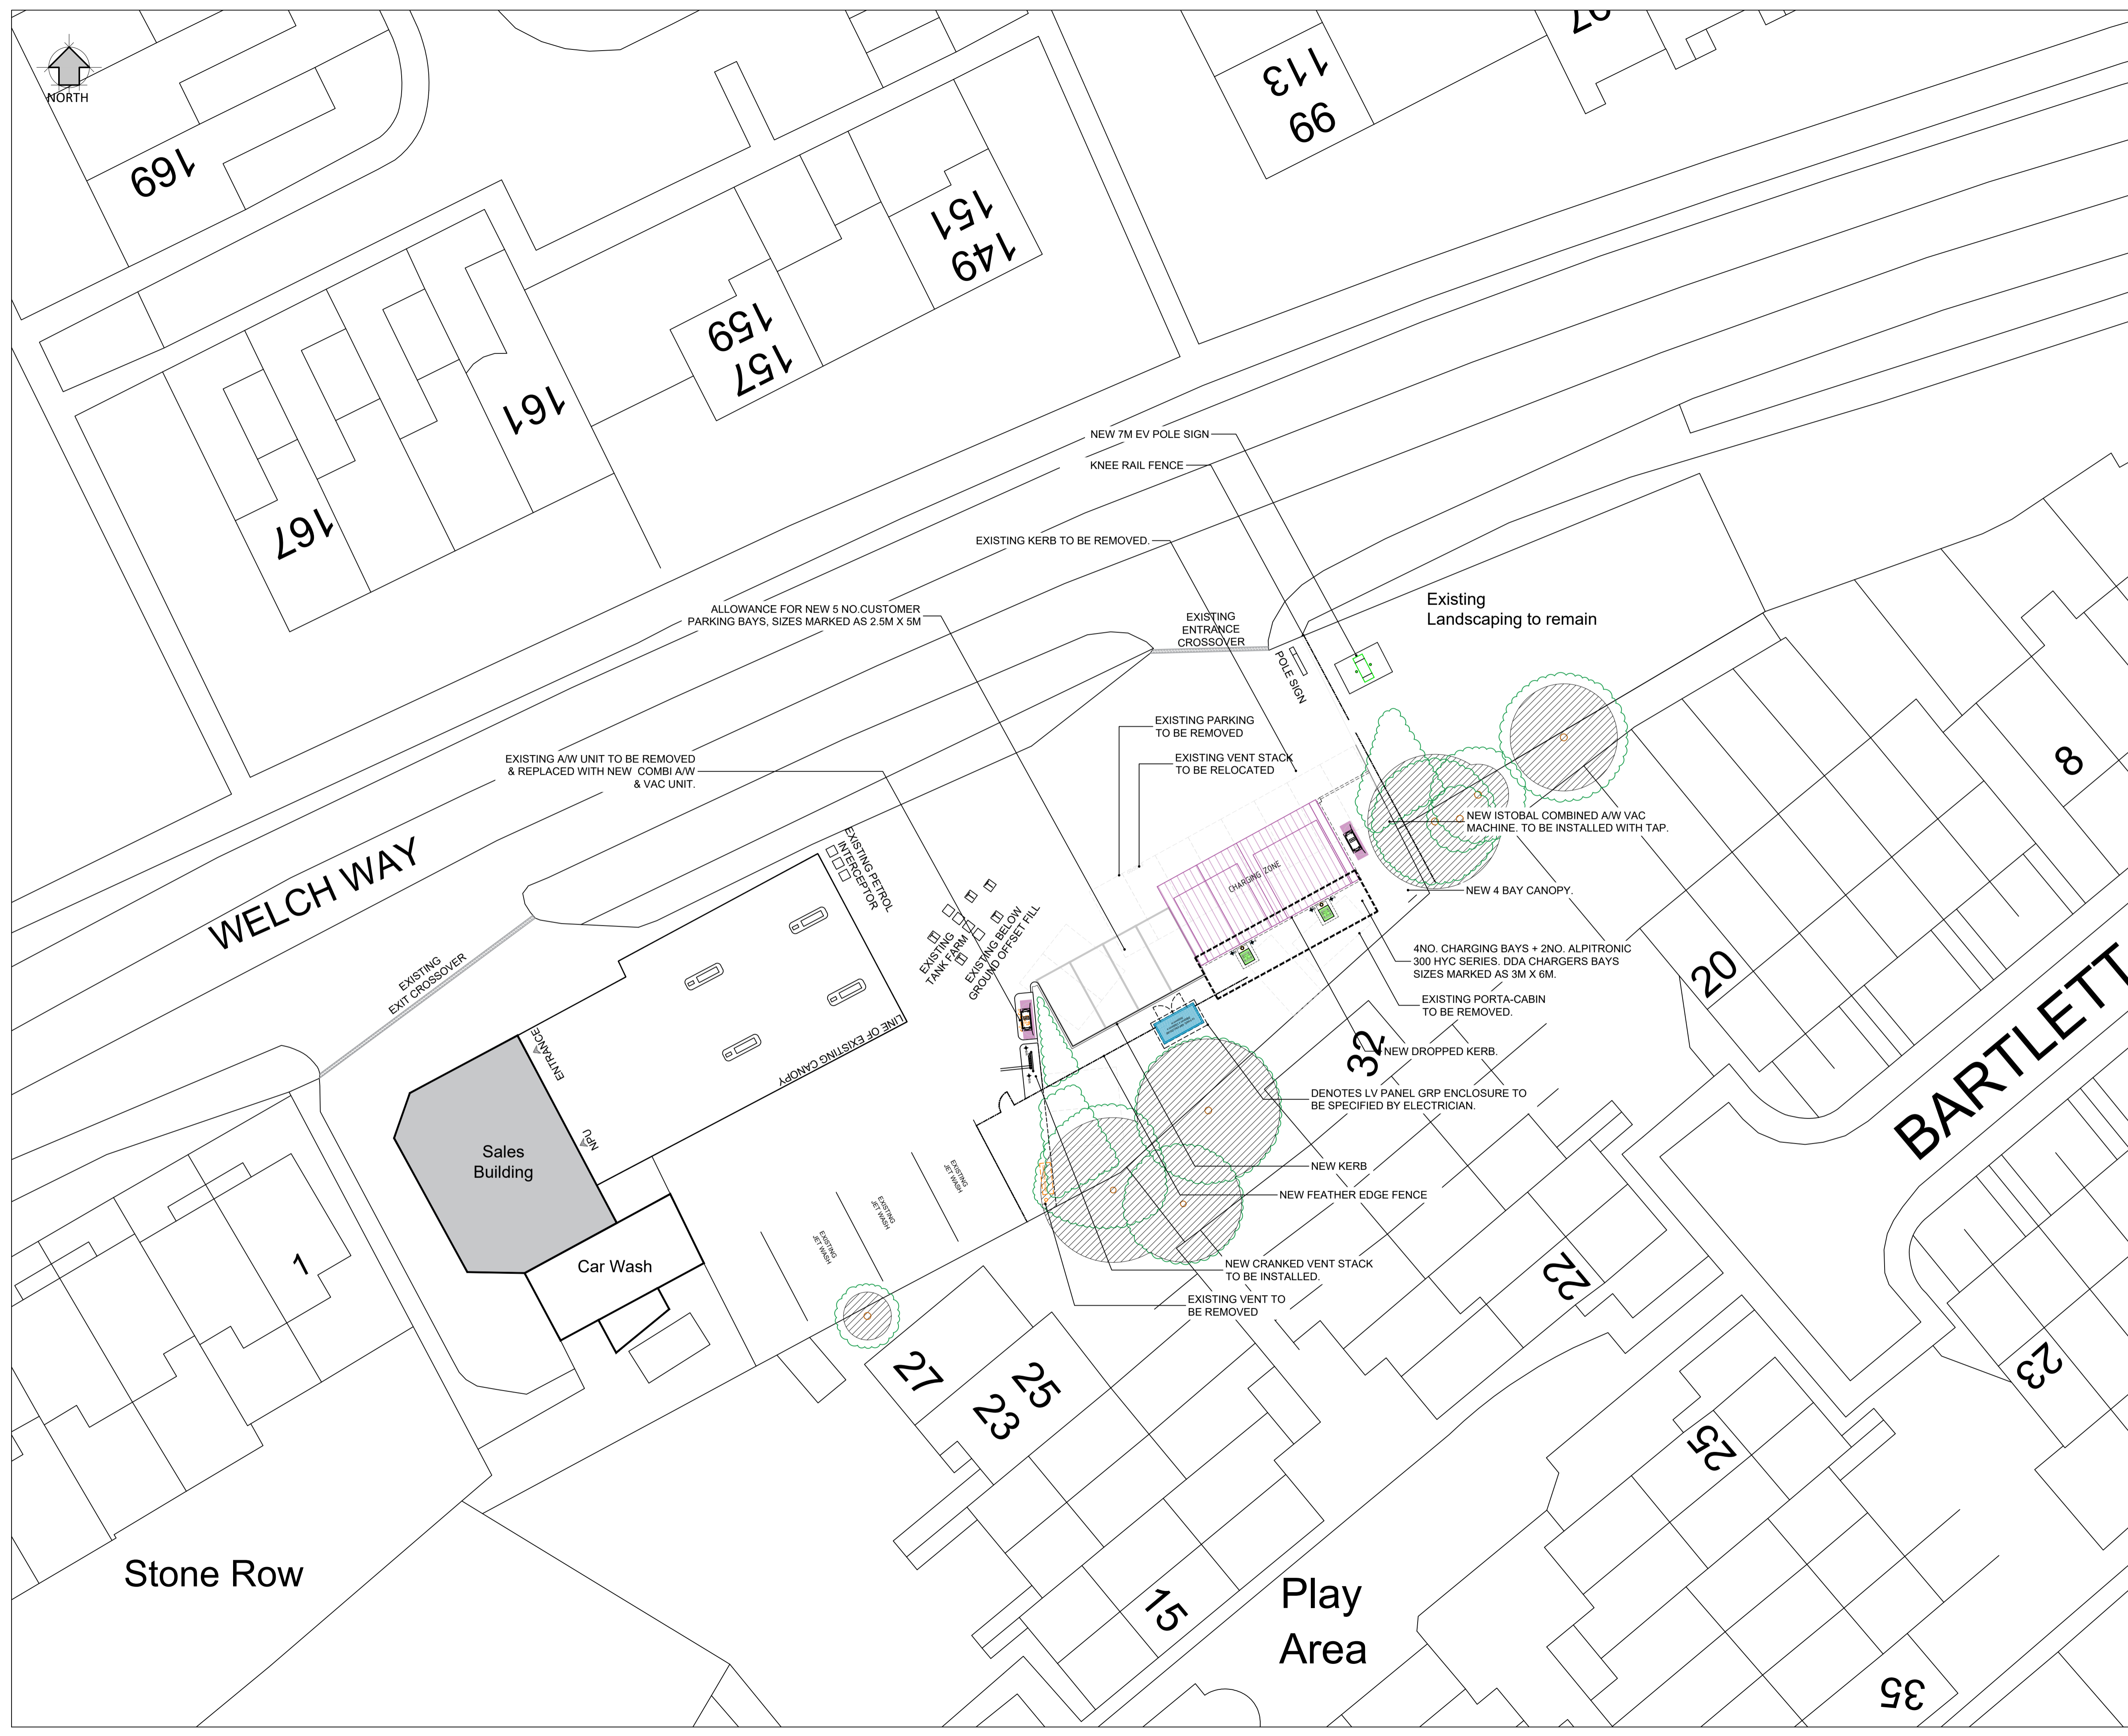

REV	DATE	DESCRIPTION	DRAWN/CHECKED
D	2023.09.28	NEW FUEL VENT POSITION	WG/NS
C	2023.09.11	NEW EV LAYOUT SHOWN	WG/NS
B	19.12.2022	RPA Zones Shown	RRB/AM
A	31.10.2022	Updated Ev Layout	RRB/AM

REVISION NOTES

PLANNING



MBH Design Studio Ltd.
Rosemount House, Rosemount Avenue, West Byfleet, Surrey, KT14 6LB
www.mbhtd.com t: 01932 352 727 f: 01932 351 545



CLIENT

PROJECT
FS330 - WITNEY SERVICE STATION
WELCH WAY
WITNEY, OXFORDSHIRE,
OX28 6JL

DRAWING TITLE
PROPOSED SITE LAYOUT

DRAWN BY KM	DATE 06.09.2022	SCALE 1:200	PAPER SIZE A1
CHECKED BY RRB	DRAWING NUMBER 13664-P02-FS330	REV. D	