


Proposed First Floor Plan | 1:100 @ A3



Proposed Front Elevation | 1:100 @ A3

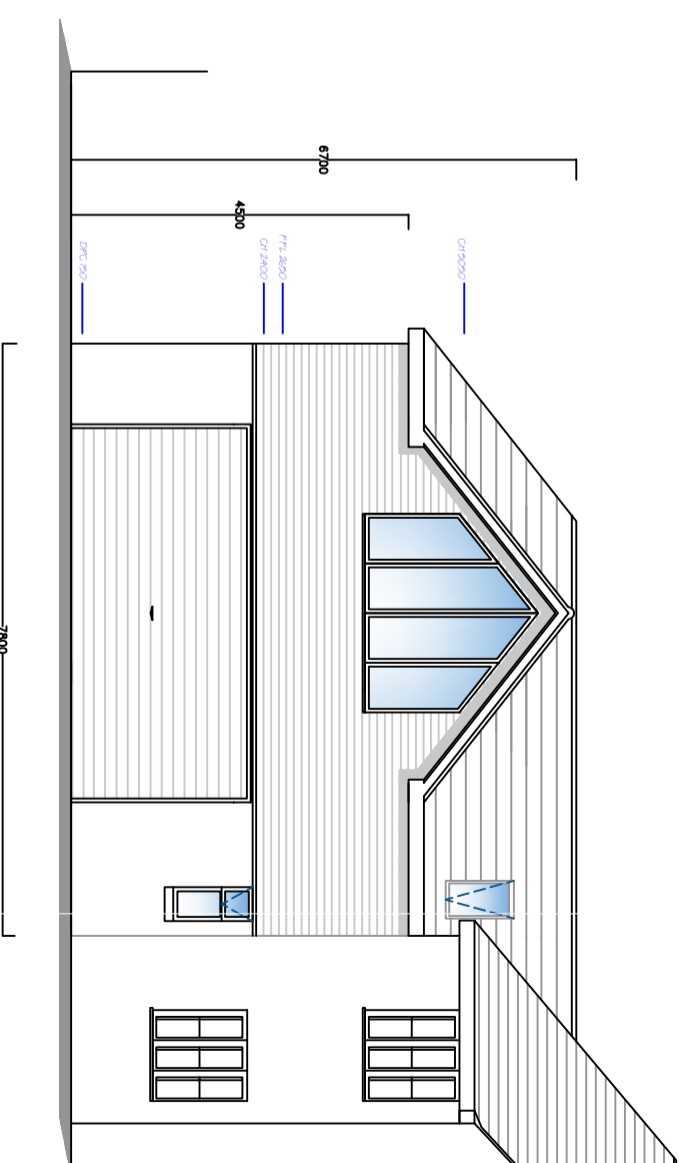

APPLETREE
ARCHITECTURE

OFFICE ADDRESS:
Apple Tree Architectural Design Consultants
25 Crows Nest Lane
Botley
Southampton
Hants

CLIENT & SITE ADDRESS:
Arron Edwards
High Corner
Dene Close
Southampton
SO16 7HL

DISCLAIMER:
These drawings are the property of Apple Tree Architecture Ltd. and should not be copied or amended without permission. Do not scale from this drawing, check all measurements on-site prior to fabrication

SHEET:

6

REVISION:

1

PROJECT NUMBER: 345

DATE: October 2023

SCALE: 1 : 100 @ A3