



NO. 6

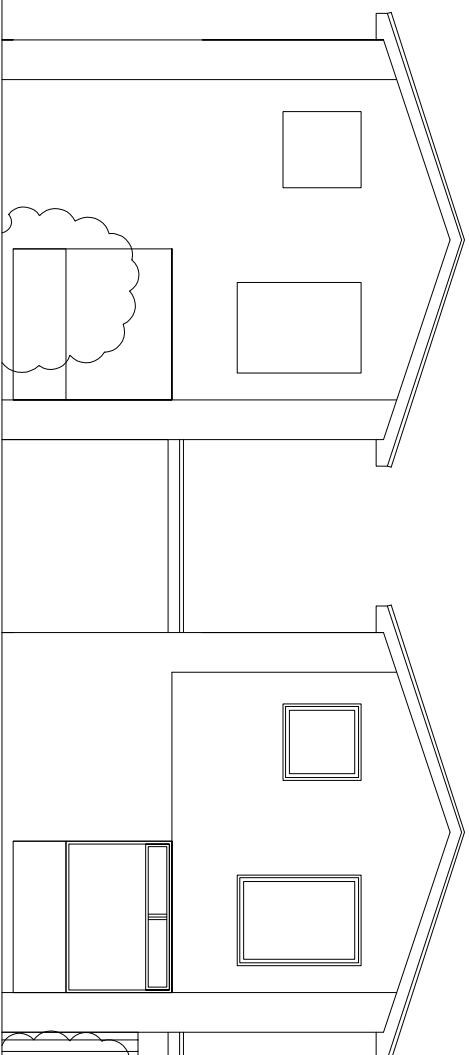

ORIGINAL (EXISTING)
ELEVATIONS

1.8M CONC POSTS & FEATHER BOARD FENCING
BOX HEDGING

NO. 6

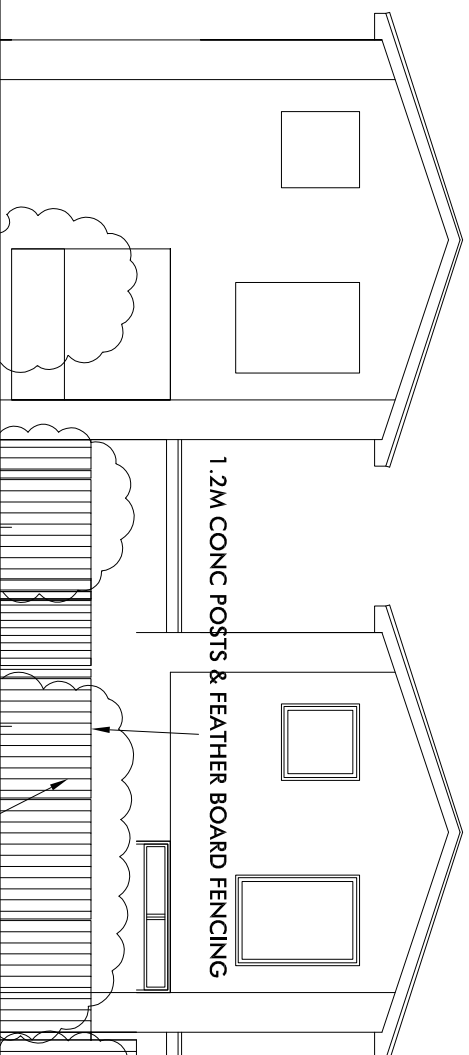

PROPOSED ELEVATION

1.2M CONC POSTS & FEATHER BOARD FENCING

1.8M CONC POSTS & FEATHER BOARD FENCING
existing
BOX HEDGING

Proposed front fenceline moved
backward in line with neighbouring
house.
New planted border proposed
to soften appearance



**ALEXANDRA CORK
HOME DESIGNS**

100 WESTBOURNE ROAD,
DOWNEND, BRISTOL,
BS16 6RD

07867 592195

www.alexandracork.co.uk
info@alexandracork.co.uk

PROJECT

6 SYCAMORE DRIVE

CLIENT

MRS & MRS SAM
EXISTING & PROPOSED
ELEVATIONS

DRAWING

EXISTING & PROPOSED
ELEVATIONS

DATE

31.10.23

SCALE

1:100 @A3

REV

-