




North Elevation




East Elevation




South Elevation

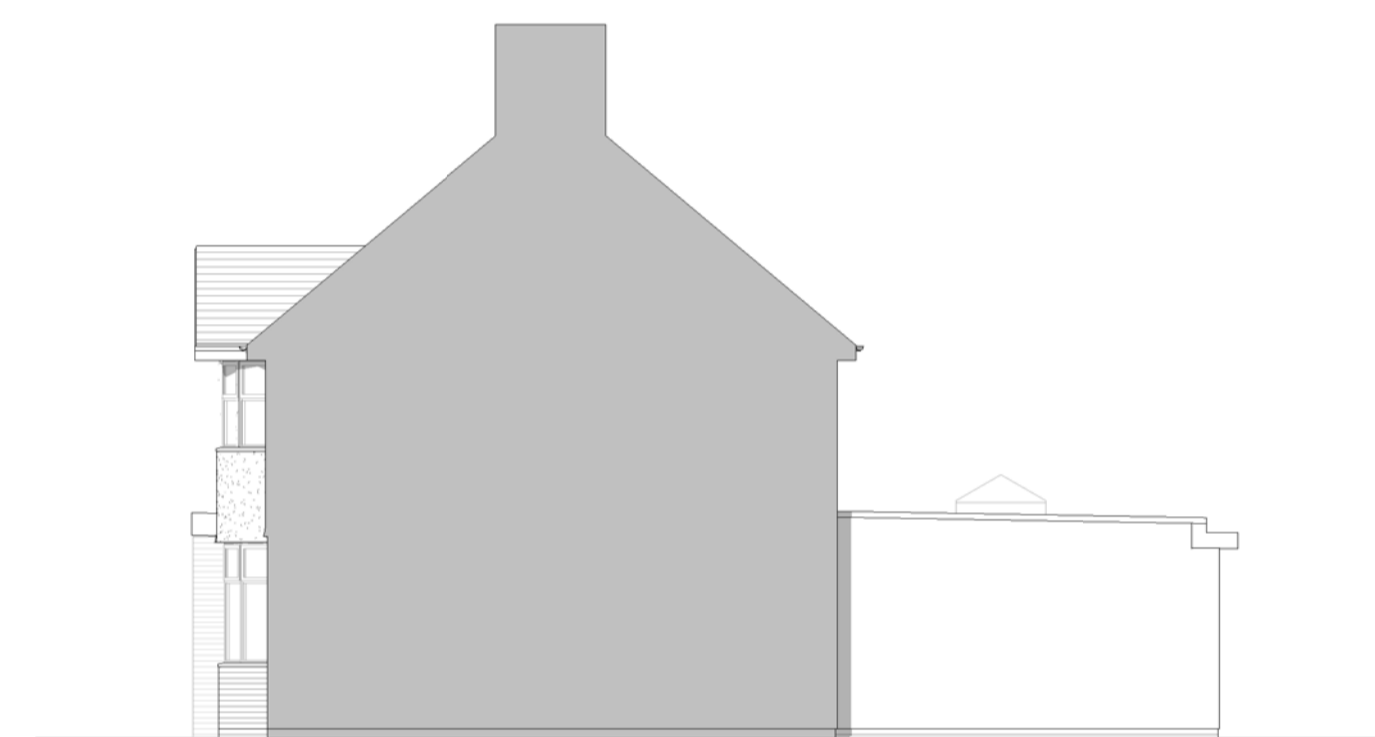


West Elevation

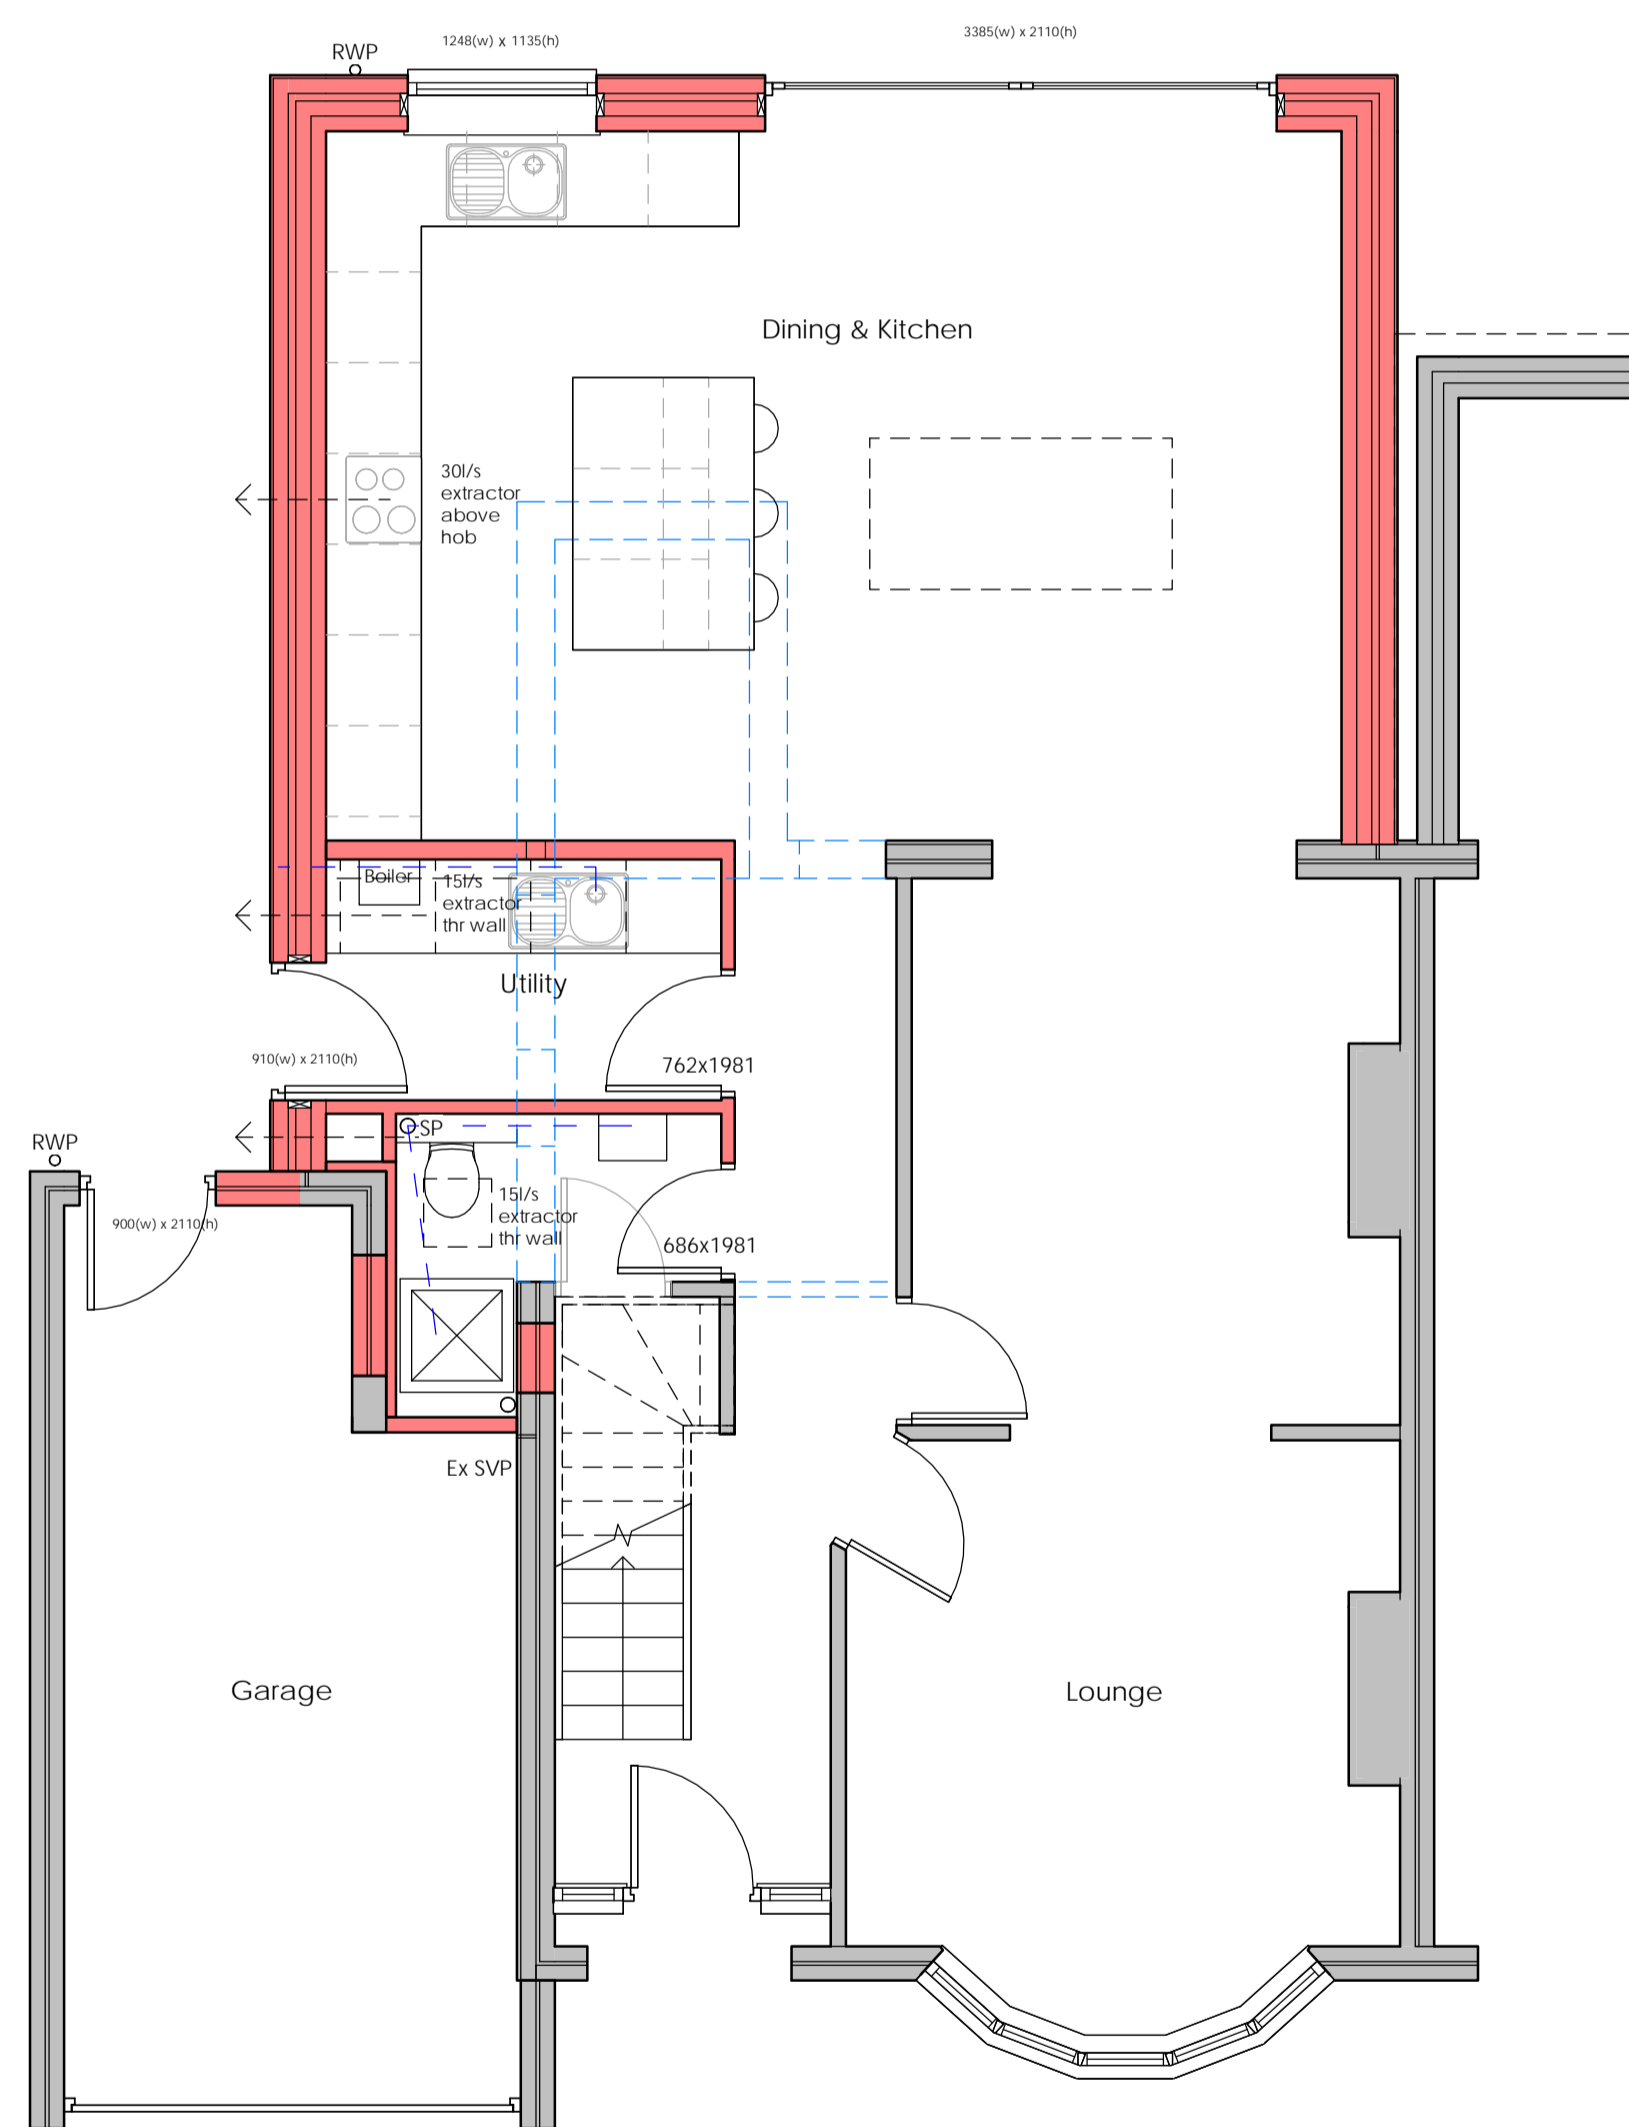



Ground Floor

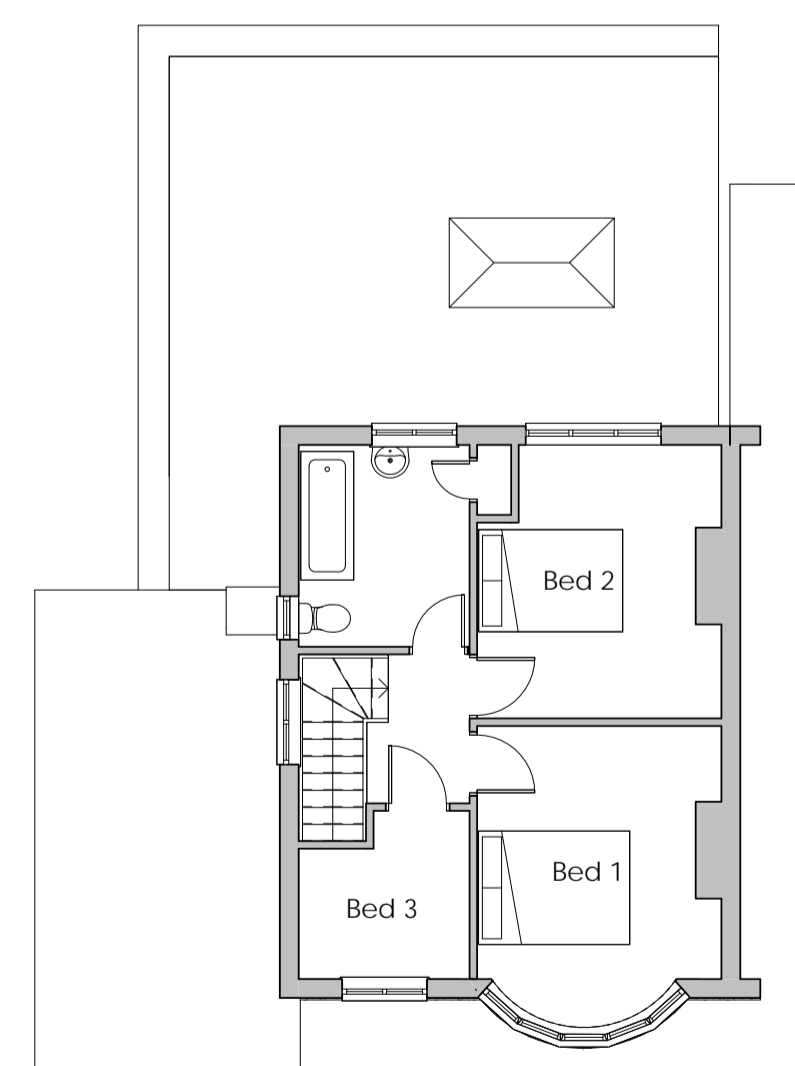

First Floor

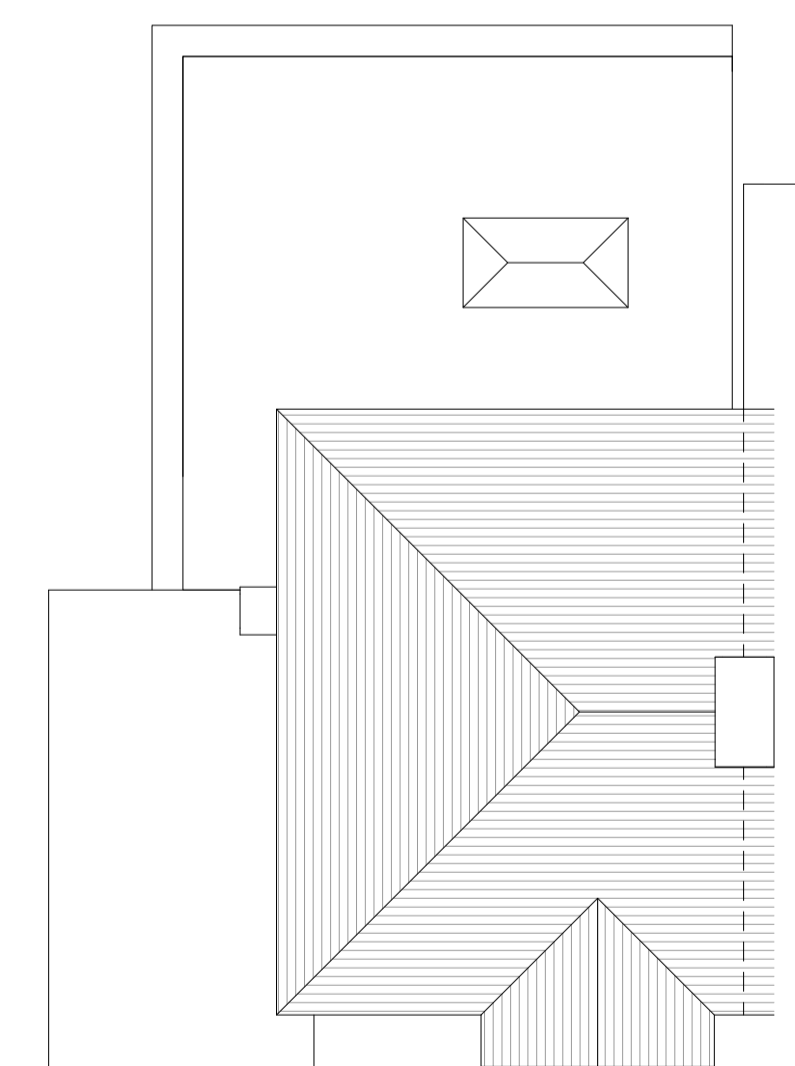

Roof Plan

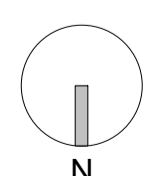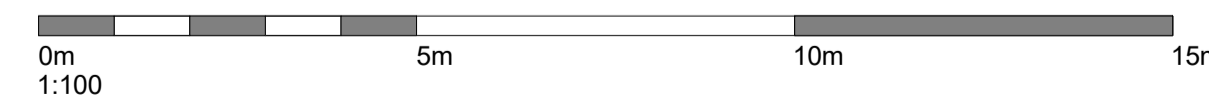

N