


Notes

Designer takes no responsibility for any dimensions obtained by scaling from this drawing. If no dimension is shown the recipient must ascertain the dimension specifically from the Designer or by site measurement. Supplying this drawing in digital form is solely for convenience and no reliance may be placed on digital data. All data must be checked against hard copy. Dimensions must be checked on site. Any discrepancies must be reported to the Designer immediately. This drawing is copyright of Duke Design Services

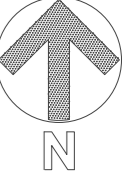

Legend

-  Tarmac to Landscape Design
-  Grass to Landscape Design
-  600 X 600mm Concrete Pavers to Landscape Design
-  240Ltr Waste/Recycling bin


NOTE:

See drawing TPP - 16100_Rev.A-TCP for Tree Protection

Rev	Description	Date	By
A	Amended for HMO application	13.09.2023	DD

Duke Design Services

T:07450607284 W:dukesignservices.co.uk
E:dd@dukesignservices.co.uk

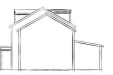

C	Concept	G	Contract
D	Planning	J	Construction
E	Building Regs	L	As Built
F	Tender	Sk	Sketch

Client:	Mr Manazer Hussain		
Project:	Beech House, Springback Street, Oldham, OL8 4LH		
Scale:	1:100	original size	A2
Date:	June 2023		

Drawing Number	Description	Rev
23(09)_020	Proposed Site Plan	A

0 1m 2m Scale 1:100

