



← Stable block and coach house →

← House and service wing →


West Elevation

Key


1. Red brick in Flemish bond.
2. Glazed black pantiles
3. Painted timber door.
4. Cast iron rainwater goods.
5. Blind window (Flemish bond).
6. Painted cementitious render.
7. Stable partitions.
8. Unpainted cementitious render.
9. Oil tank

EXISTING ELEVATION WEST

1:100@A3

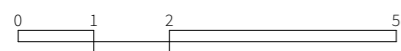

KEY PLAN

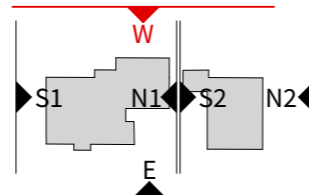

(-) revisions 20.10.23 First issue to planning <b>HUDSONArchitects</b> <small>+44 (0)1603 766 220    www.hudsonarchitects.co.uk    info@hudsonarchitects.co.uk</small>	job Fern House Reepham	<b>EX-202</b>	
	address EYNSFORD HOUSE NR10 4LA		FHR job code
	title AS EXISTING EXISTING ELEVATION WEST	status <b>PLANNING</b>	
	scale 1:100@A3	<small>Do not scale off dimensions. Check all dimensions on site and report any discrepancies immediately. This drawing is copyright.</small>	