

← House and service wing      Stables and coach house (behind) →


Section B

Key


1. Red brick in Flemish bond.
2. Glazed black pantiles
3. Painted timber door.
4. Cast iron rainwater goods.
5. Blind window (Flemish bond).
6. Painted cementitious render.
7. Stable partitions.

EXISTING SECTION B

1:100@A3

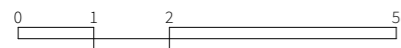

KEY PLAN

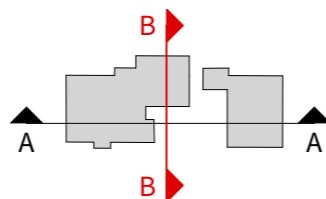

(-) revisions 20.10.23    First issue to planning <b>HUDSONArchitects</b> <small>+44 (0)1603 766 220    www.hudsonarchitects.co.uk    info@hudsonarchitects.co.uk</small>	job Fern House Reepham	<b>EX-301</b>	
	address EYNSFORD HOUSE NR10 4LA		FHR job code
	title AS EXISTING EXISTING SECTION B	status <b>PLANNING</b>	(-) revision
	scale 1:100@A3	<small>Do not scale off dimensions. Check all dimensions on site and report any discrepancies immediately. This drawing is copyright.</small>	