




East Elevation

Key


1. Red brick in Flemish bond.
2. Glazed black pantiles.
3. Painted timber door.
4. Cast iron rainwater goods.
5. Blind window (Flemish bond).
6. Painted cementitious render.
7. Stable partitions.
8. Unpainted cementitious render.

EXISTING ELEVATION EAST

1:100@A3

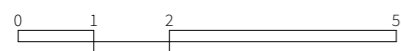

KEY PLAN

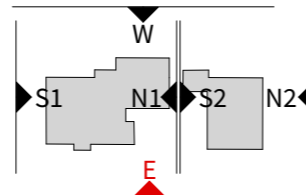

(-) revisions 20.10.23 First issue to planning <b>HUDSONArchitects</b> <small>+44 (0)1603 766 220    www.hudsonarchitects.co.uk    info@hudsonarchitects.co.uk</small>	job Fern House Reepham EYNSFORD HOUSE address NR10 4LA	<b>EX-200</b> FHR <small>job code</small>	(-) revision
	AS EXISTING title EXISTING ELEVATION EAST	status <b>PLANNING</b>	
	scale 1:100@A3	<small>Do not scale off dimensions. Check all dimensions on site and report any discrepancies immediately. This drawing is copyright.</small>	