


Section A

Key


1. Red brick in Flemish bond.
2. Glazed black pantiles
3. Painted timber door.
4. Cast iron rainwater goods.
5. Blind window (Flemish bond).
6. Painted cementitious render.
7. Stable partitions.
8. Unpainted cementitious render in ashlar style
9. Oil tank

EXISTING SECTION A

1:100@A3

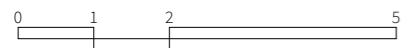

KEY PLAN

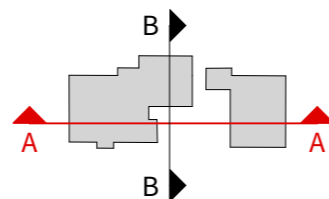

(-) revisions 20.10.23 First issue to planning HUDSONArchitects <small>+44 (0)1603 766 220 www.hudsonarchitects.co.uk info@hudsonarchitects.co.uk</small>	job Fern House Reepham	EX-300
	address EYNSFORD HOUSE NR10 4LA	
	title AS EXISTING EXISTING SECTION A	status PLANNING
	scale 1:100@A3	<small>Do not scale off dimensions. Check all dimensions on site and report any discrepancies immediately. This drawing is copyright.</small>