





REAR ELEVATION
1:100

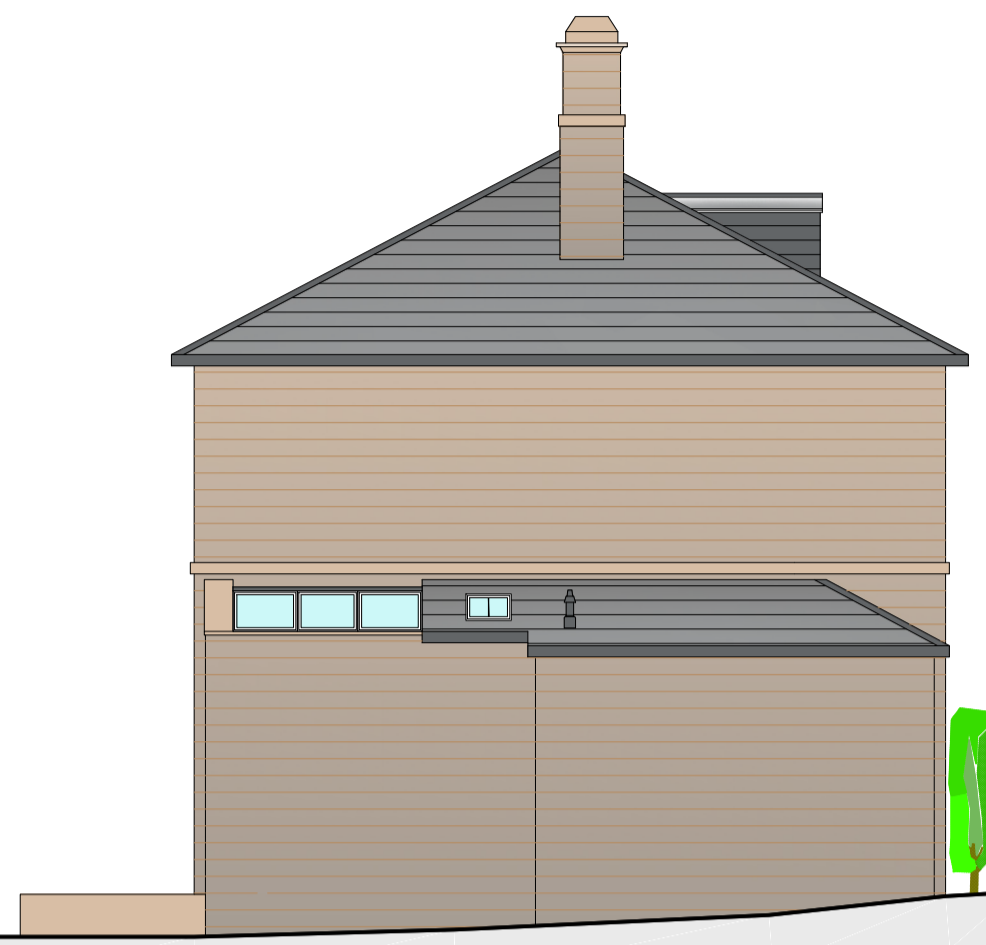


SIDE ELEVATION
1:100



FRONT ELEVATION
1:100

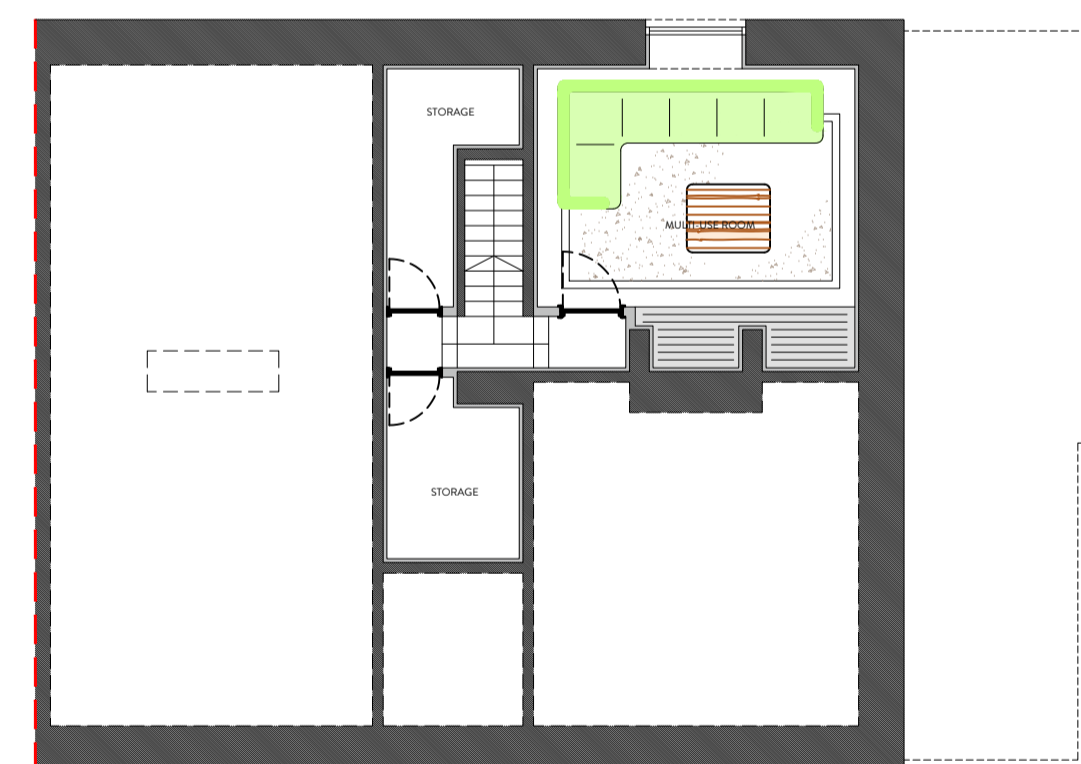


BASEMENT PLAN
1:100

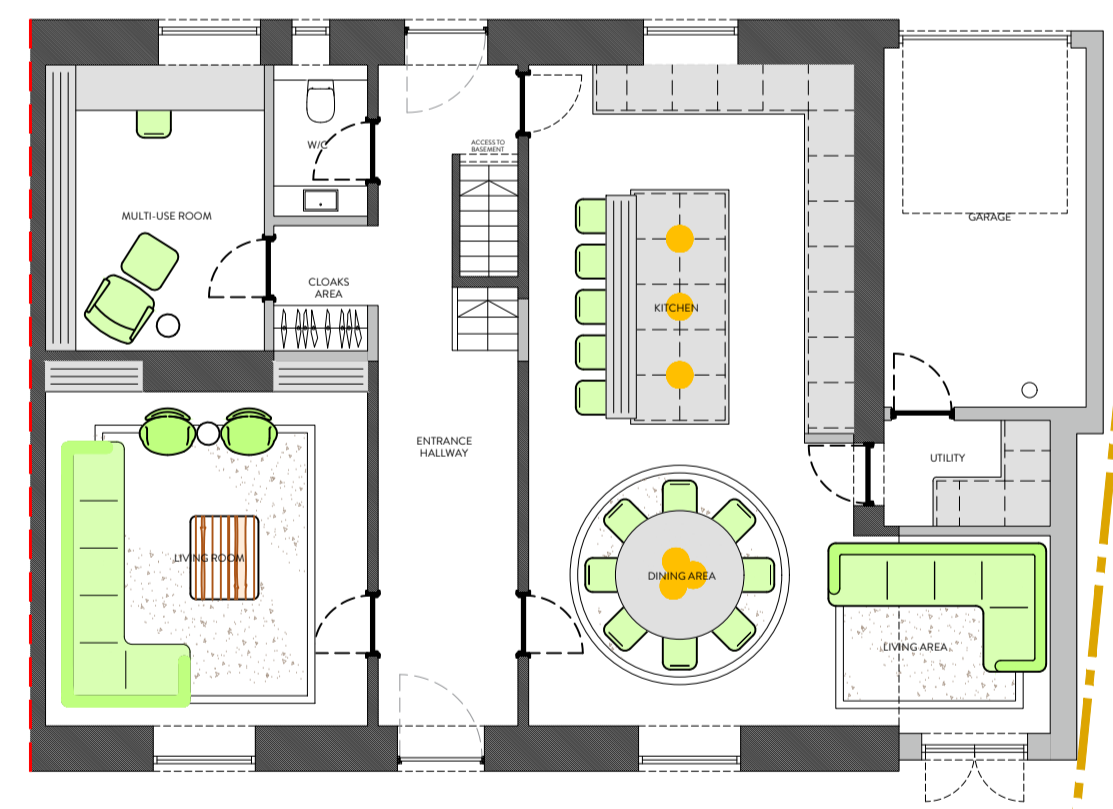

GROUND FLOOR PLAN
1:100



FIRST FLOOR PLAN
1:100

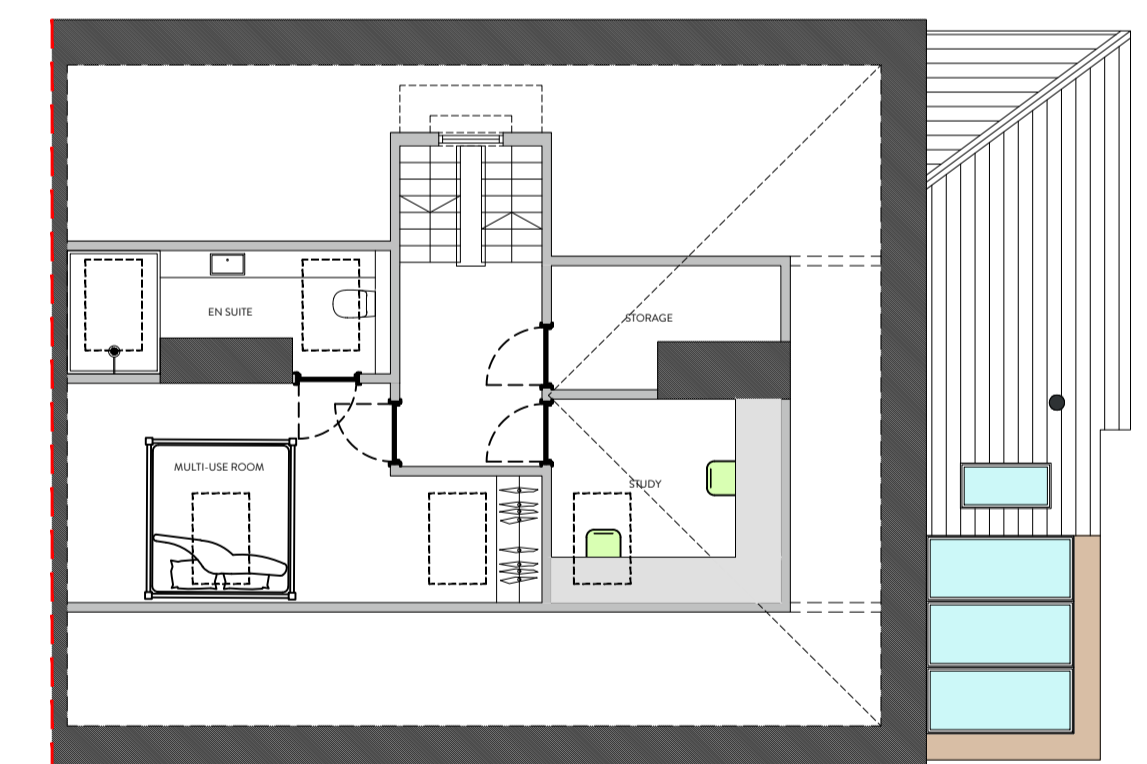

SECOND FLOOR PLAN
1:100



REVISION	DESCRIPTION	DATE	NOTES

<p>PLANNING DRAWING</p> <p>ORANGE DESIGN STUDIO. ARCHITECTURAL PRACTICE</p> <p>hello@orangedesignstudio.co.uk 59A, Huddersfield Road, Mirfield, WF14 8AA orangedesignstudio.co.uk 01924 650930</p> <p>COPYRIGHT © ORANGE DESIGN STUDIO LIMITED</p>				<p>PROJECT TITLE MONK BRIDGE ROAD</p> <p>DRAWING TITLE PROPOSED GA</p>			
STATUS	SCALE	DRAWN	CHECKED	DATE	PROJECT REFERENCE		
PLANNING DRAWING	1:100	EG	JH	21/11/22	ODS 21/485		
PAPER SIZE	DWG NUMBER	DATE	REVISION				
A1	(20)001	21/11/22	1				
CLIENT MR & MRS CLIFF							