


MATCHING MATERIALS TO BE USED FOR SINGLE STORY REAR EXTENSION  
 SINGLE STORY REAR EXTENSION TO BE TILE HUNG  
 WITH MATERIALS TO MATCH EXISTING.  
 ALL DIMENSIONS IN MILLIMETRES & TO BE CHECKED ON SITE  
 PRIOR TO COMMENCEMENT OF ANY BUILDING WORKS.  
 FOR EXTENSION TO HABITABLE ROOFSpace INVOLVING DEMOLITION  
 OF EXISTING SIDE ELEMENT.  
 THIS DRAWING IS THE COPYRIGHT OF REHAL PLANNING.  
 IT MUST NOT BE COPIED OR REPRODUCED OR USED IN ANY WAY  
 WITHOUT WRITTEN PERMISSION FROM REHAL PLANNING

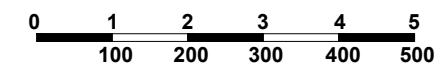

**REHAL PLANNING**

P: +44 7453 333775  
 E: enquiries@rehalplanning.co.uk

Project  
**43 MANOR PARK ROAD, E12 5AB  
 LONDON**

Drawing Title  
 PROPOSED SINGLE STORY REAR EXTENSION, FRONT GARDEN  
 IMPROVEMENTS AND REPLACE WOODEN DOORS AND  
 WINDOWS WITH PVC

Scale 1:100	Date 26/07/23	Drawn By NC	Checked REH
Drawing Number D01			Revision