


- Do not scale from this drawing.
- Adjacent properties and boundaries are shown for illustrative purposes only and have not been surveyed unless otherwise stated.
- All dimensions are in millimeters unless otherwise stated.
- All dimensions to be checked on site prior to commencement of work.
- public works limited shall be notified in writing of any discrepancies requesting verification on how to proceed.

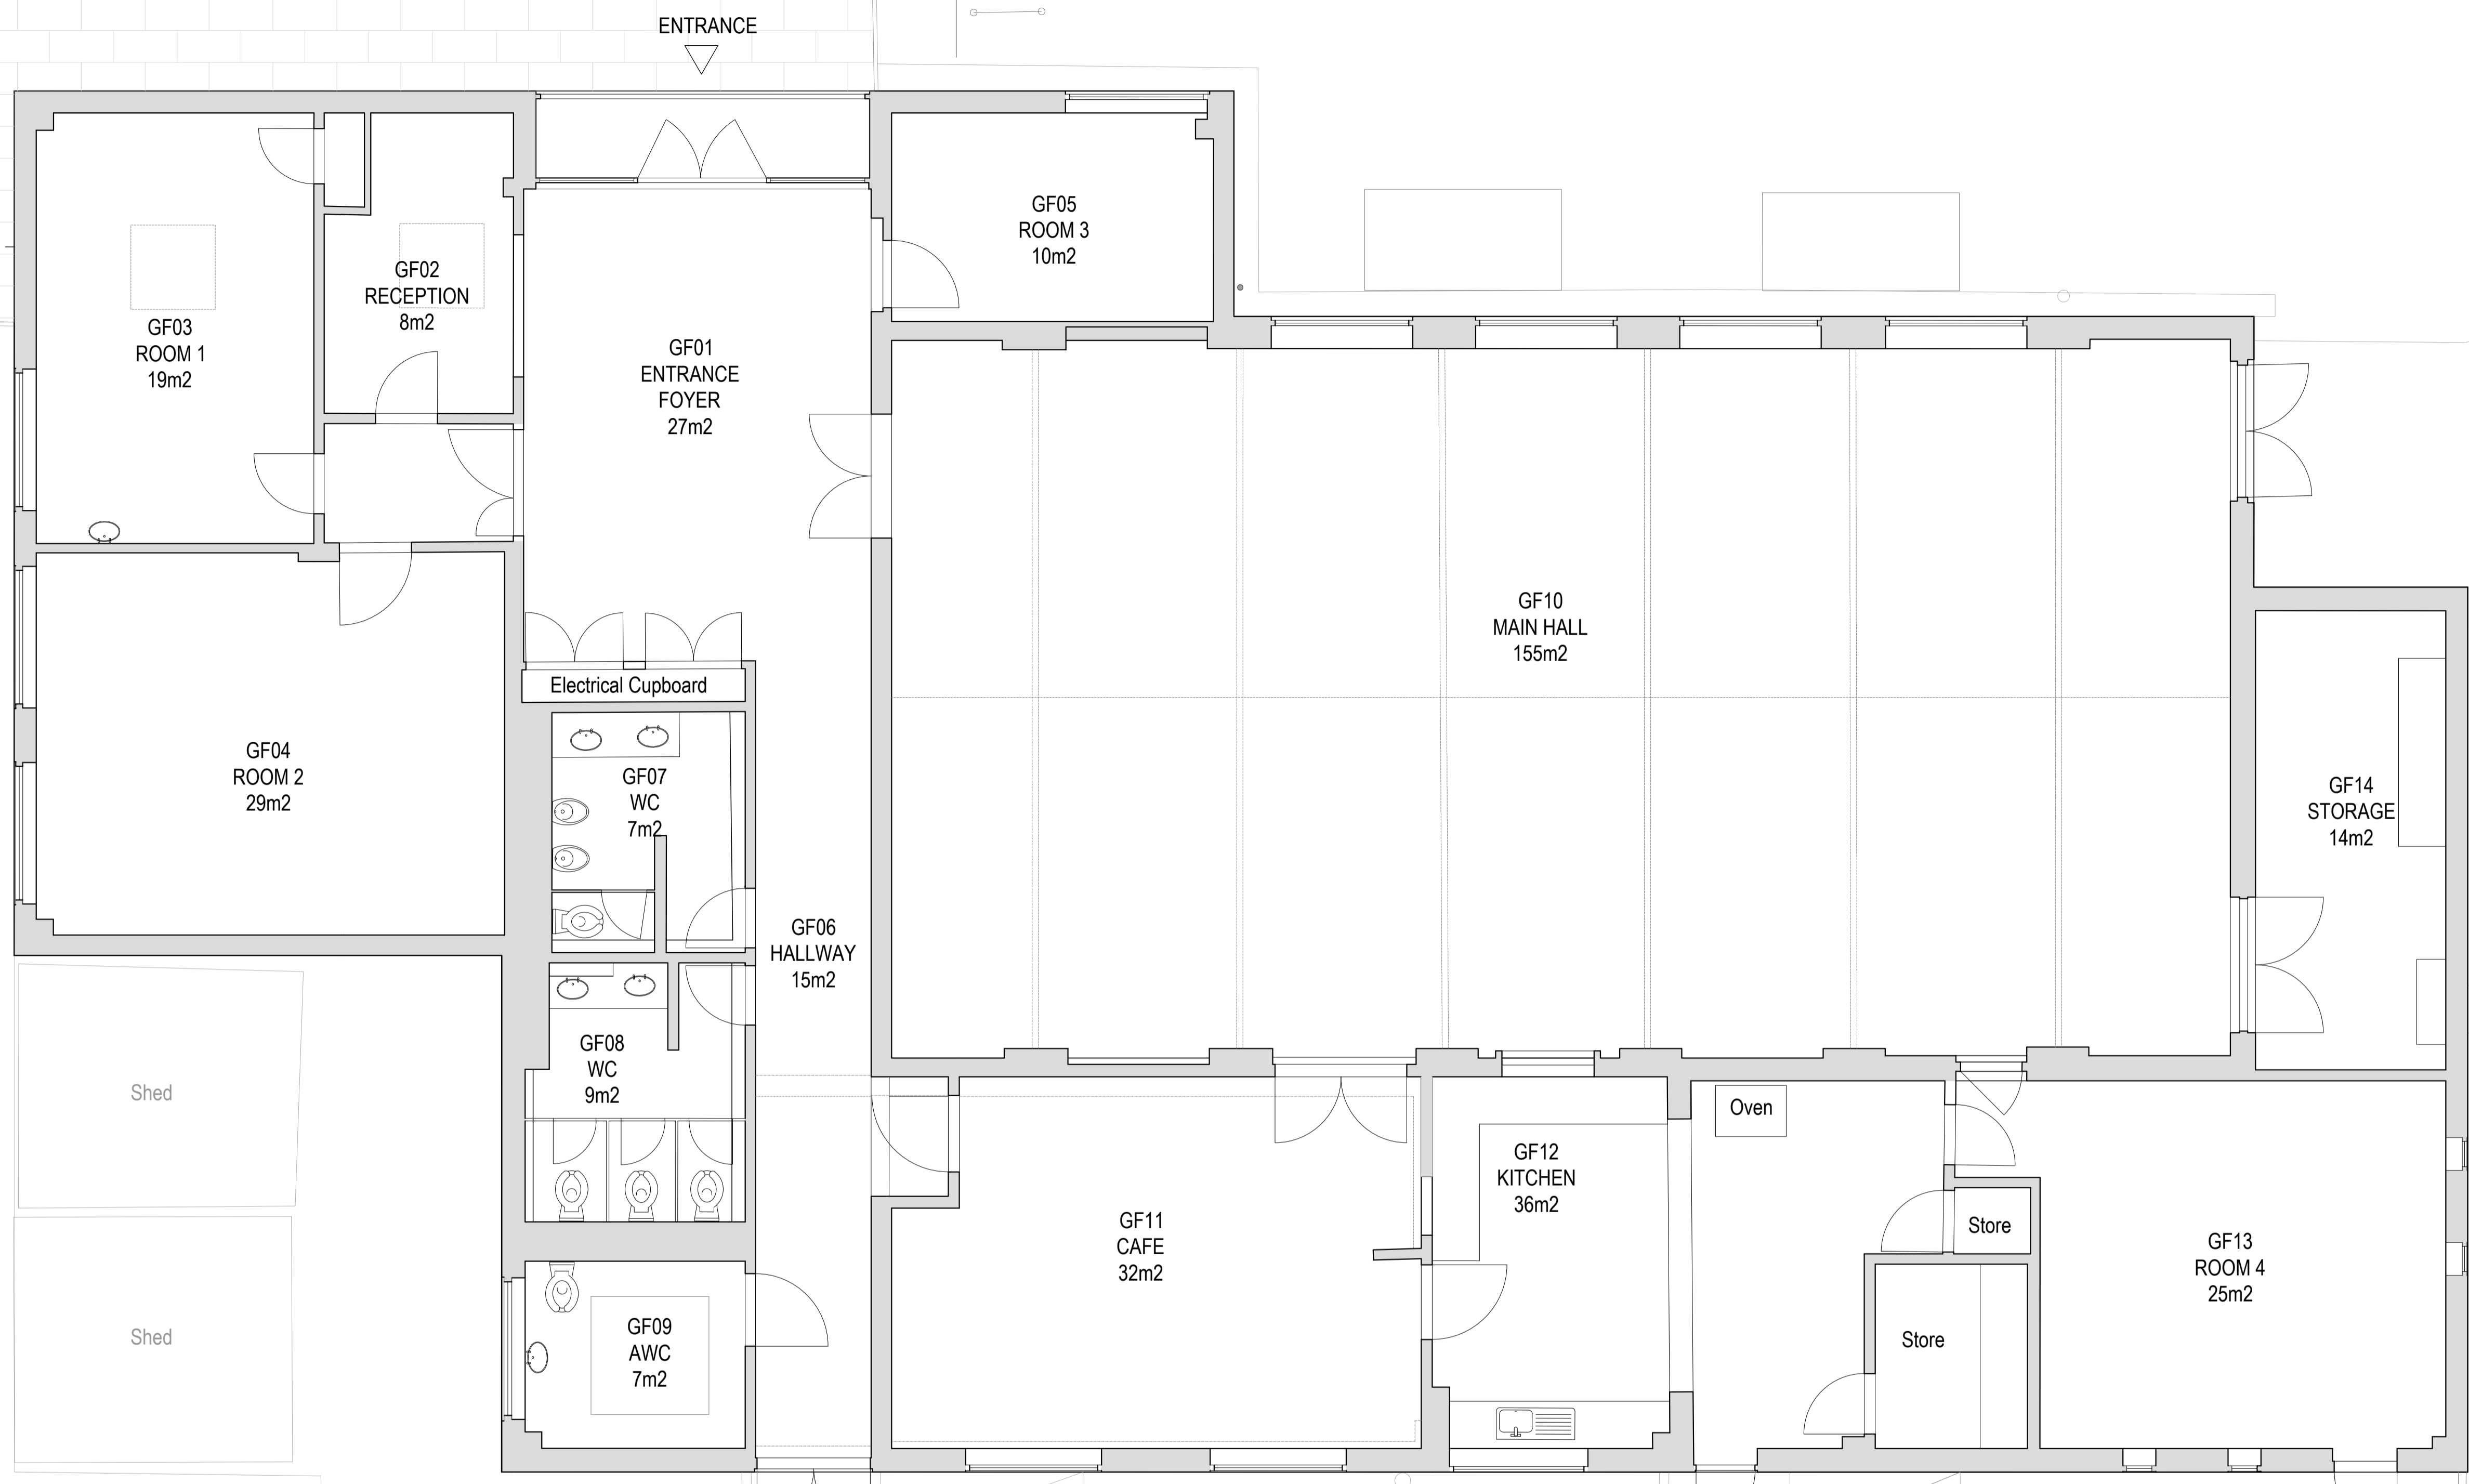

REV	DATE	DESCRIPTION	RMH	FW
-	-	Issued for planning	RMH	FW

public works
 public works limited
 R-Urban Poplar
 74 Brixon Place
 London, E14 0SR
 info@publicworksgroup.net


PLANNING
 CLIENT
 NEWHAM COUNCIL
 PROJECT
 JACK CORNWELL CENTRE

EXISTING PLAN
 DRAWING
 133
 PROJECT REF.

011
 DRAWING NO. REVISION
 23/08/2023 1:100@A3
 DATE SCALE

This drawing is the property of public works limited. Copyright is reserved by them and the drawing is issued under the condition that it is not copied, reproduced, retained or disclosed to any unauthorised person, either wholly or in part without the consent in writing of public works limited.

RMH FW
 DRAWN BY CHECKED BY

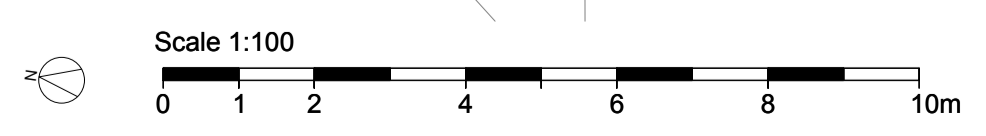

ENTRANCE
TO CAR PARK

CAR PARK

Planter

Shed

Planter

Greenhouse

ENTRANCE

Section

Section