


↑
1950
↓

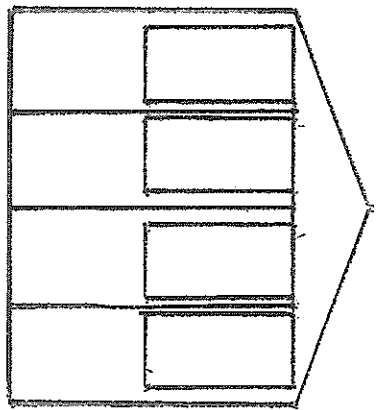

↑
2400
↓


SIDE ELEVATION

FRONT ELEVATION

SCALE 1:50

THOMAS CESSFORD
1 DEANBURN COTTAGES
TWEEDESIDE ROAD
NEWTOWN ST. BOSWELLS
MELROSE TD6 0PR

↑
1830
↓

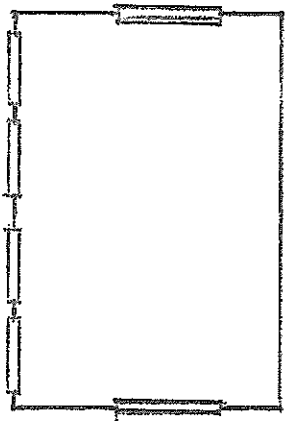

← 2590 →

FLOOR PLAN