




LOCATION PLAN 1: 1250 SCALE @ A1

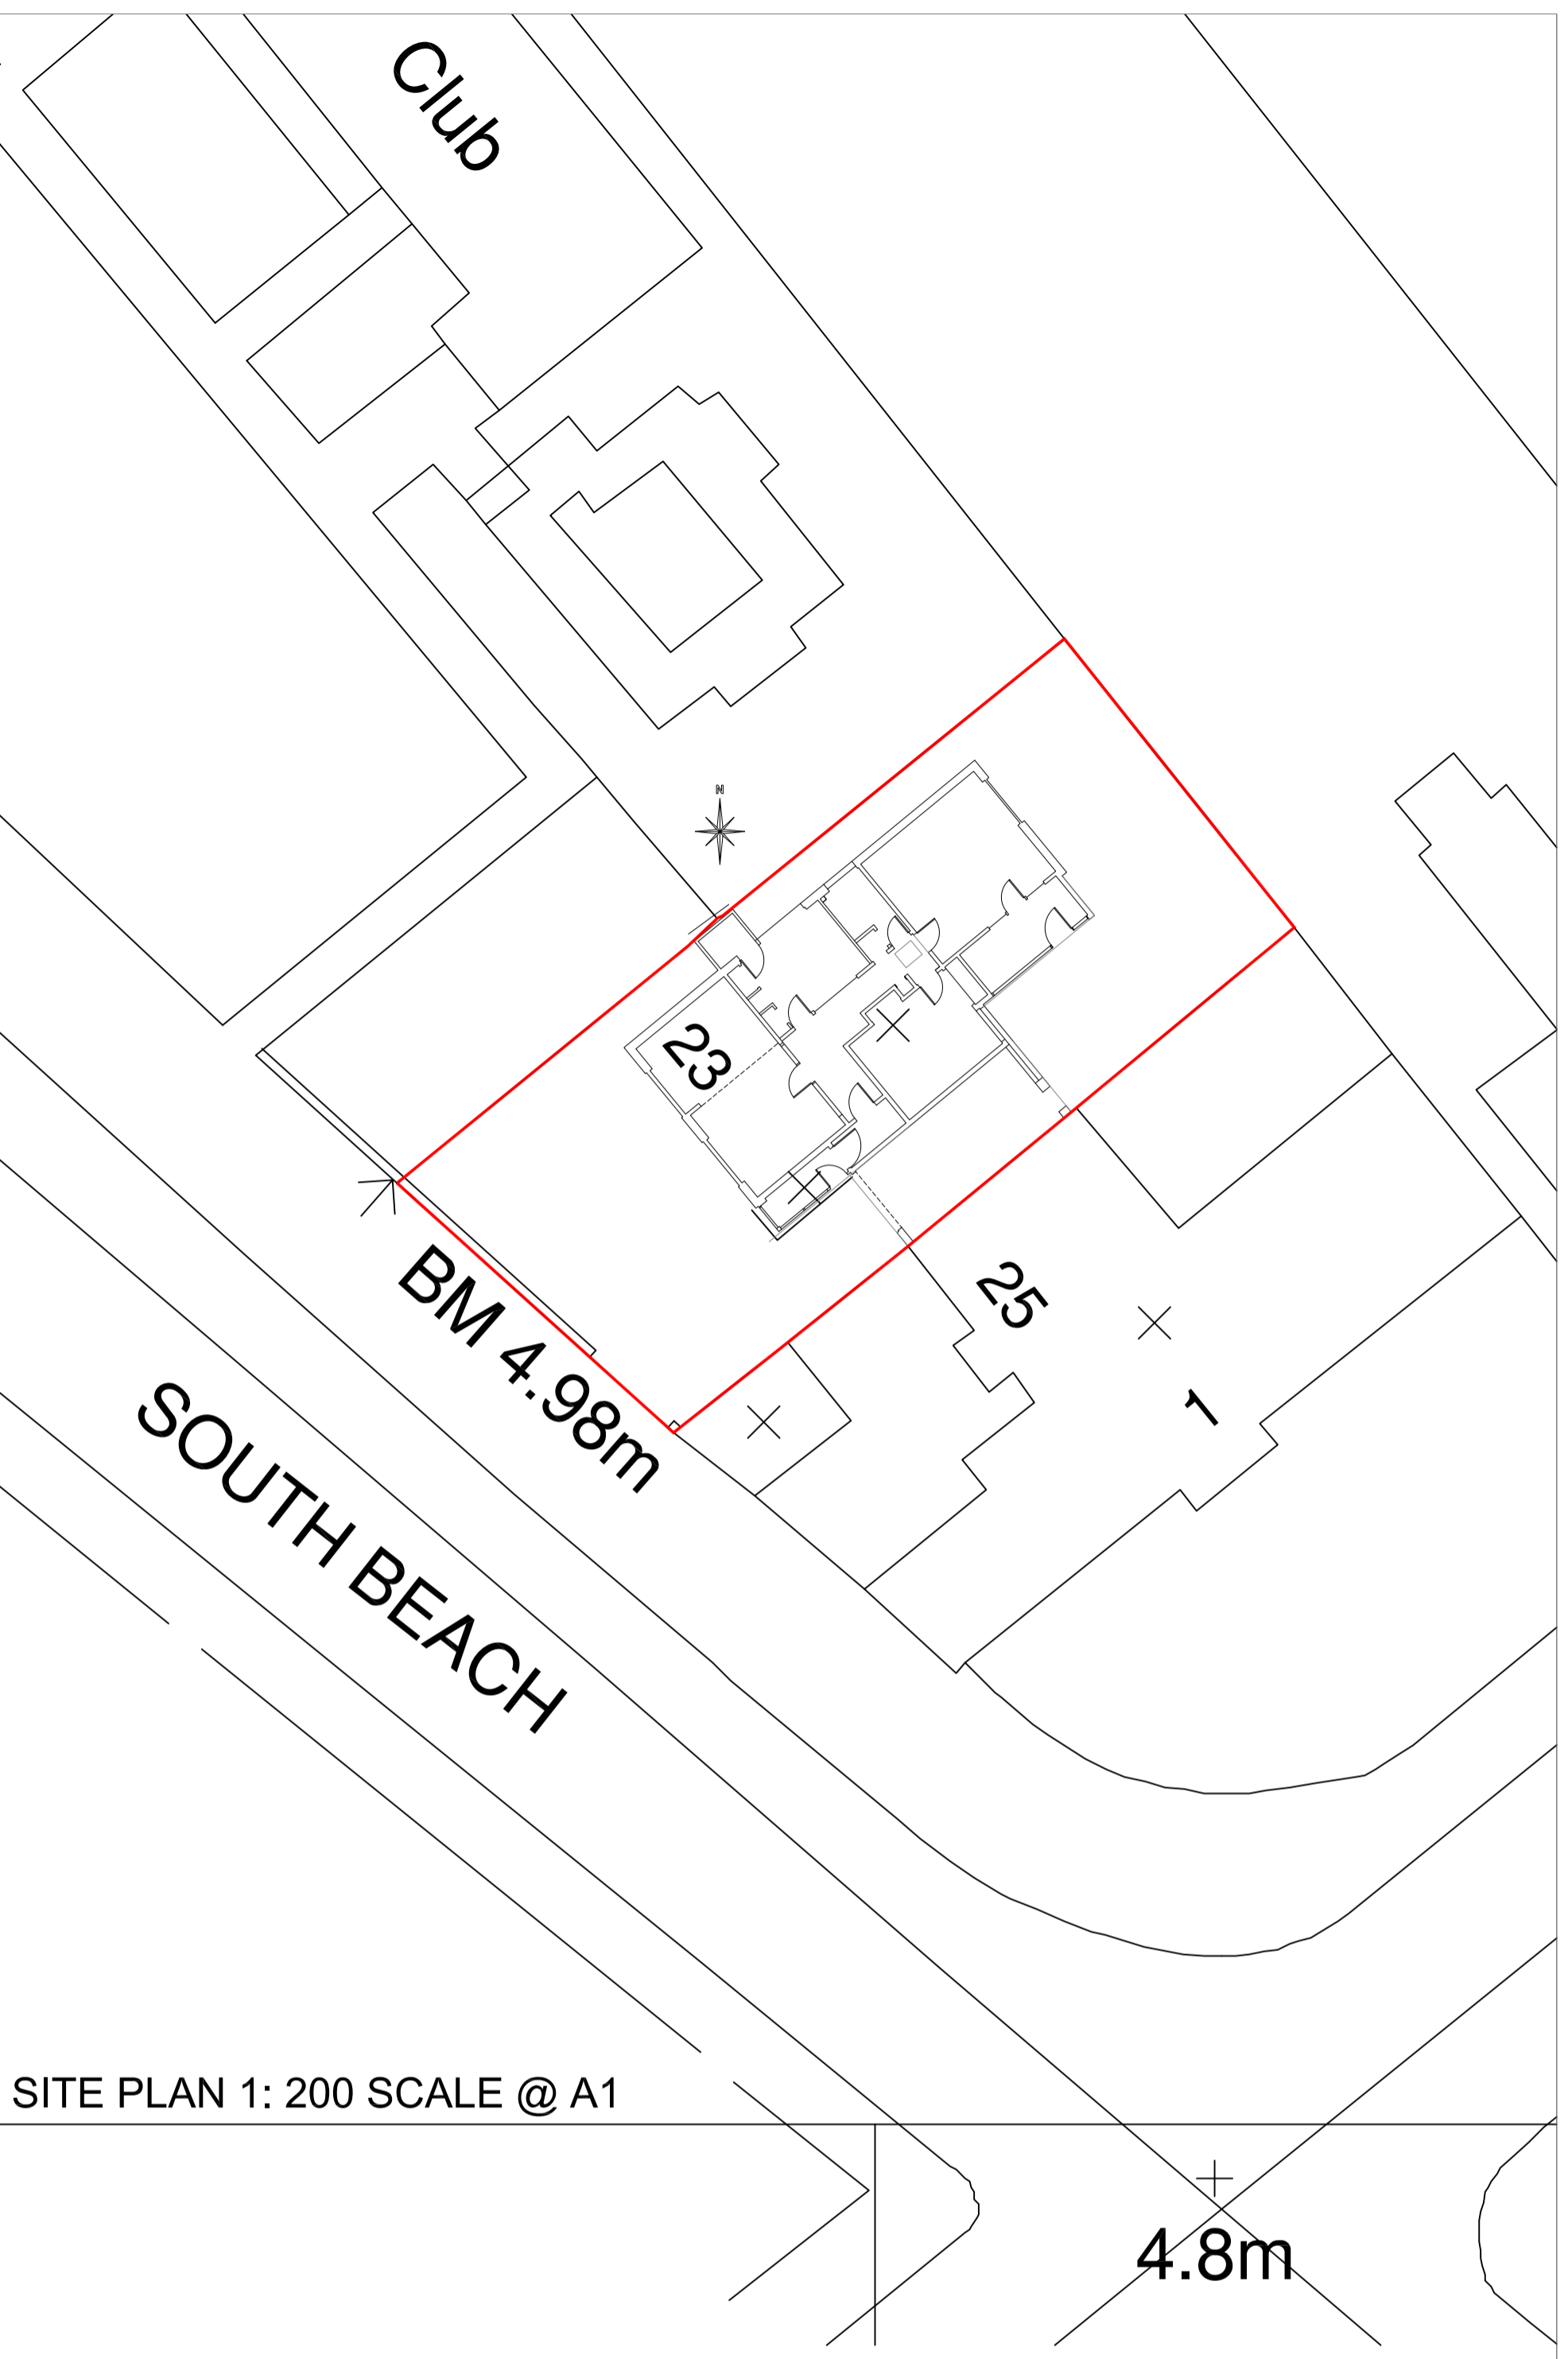


SITE PLAN 1: 200 SCALE @ A1

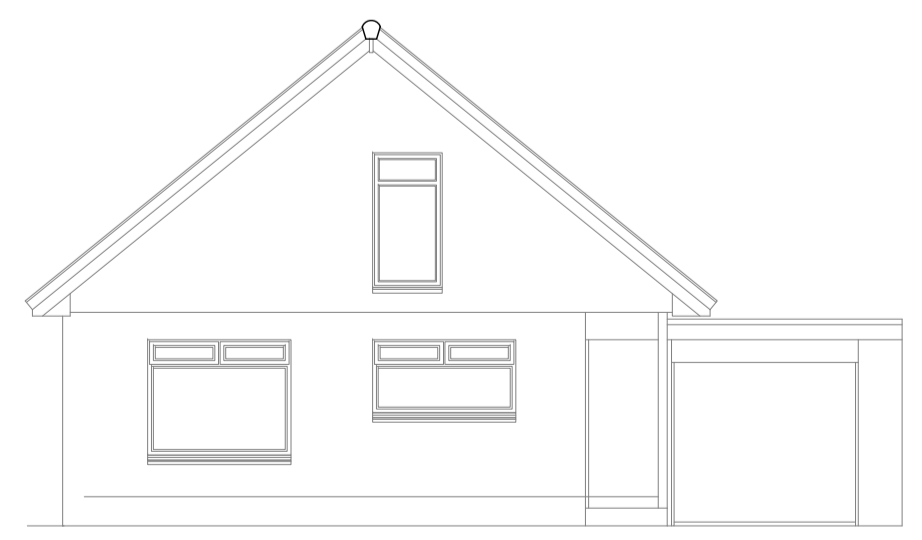


south west elevation

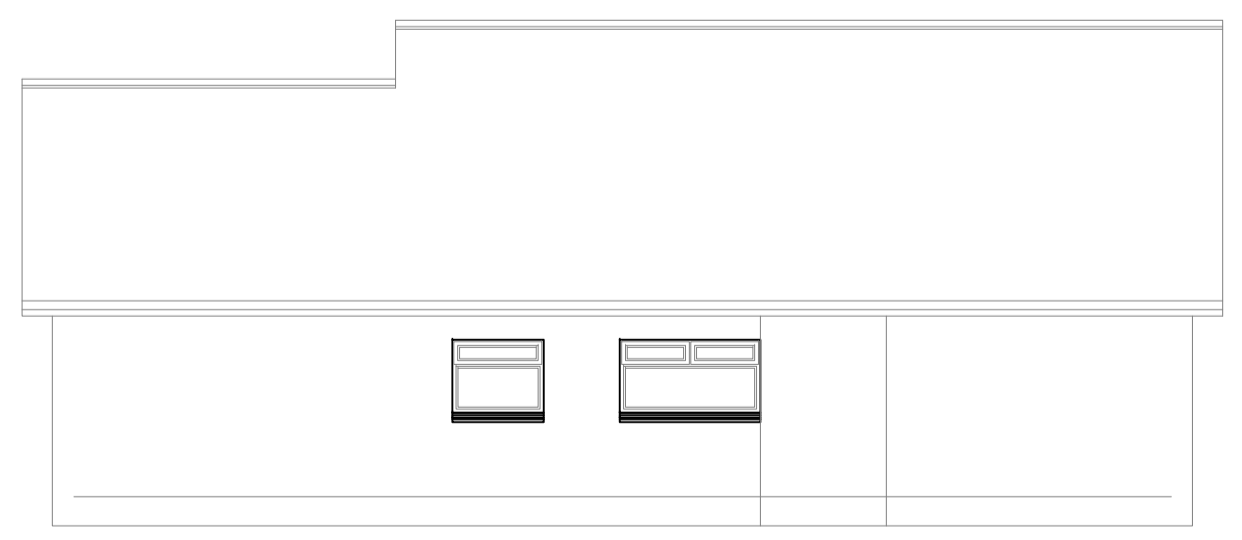


north west elevation

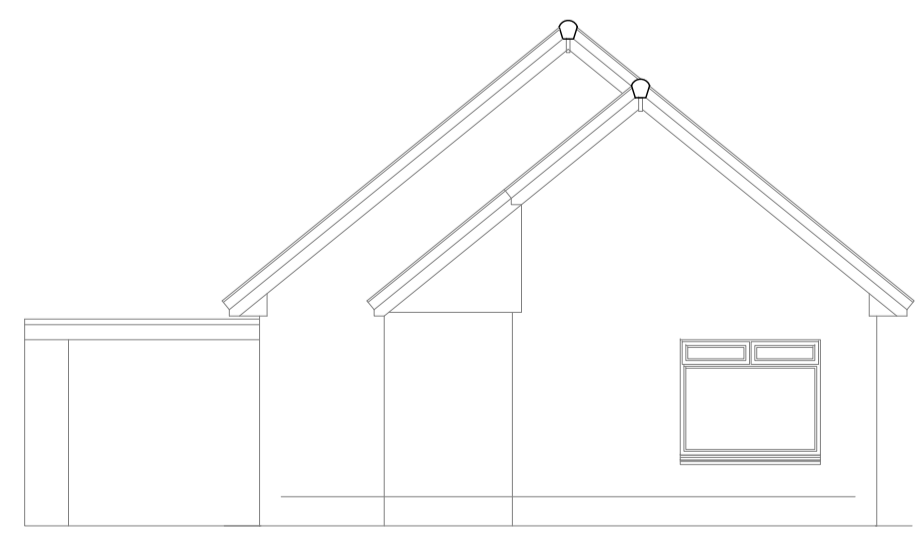

north east elevation

 

south east elevation

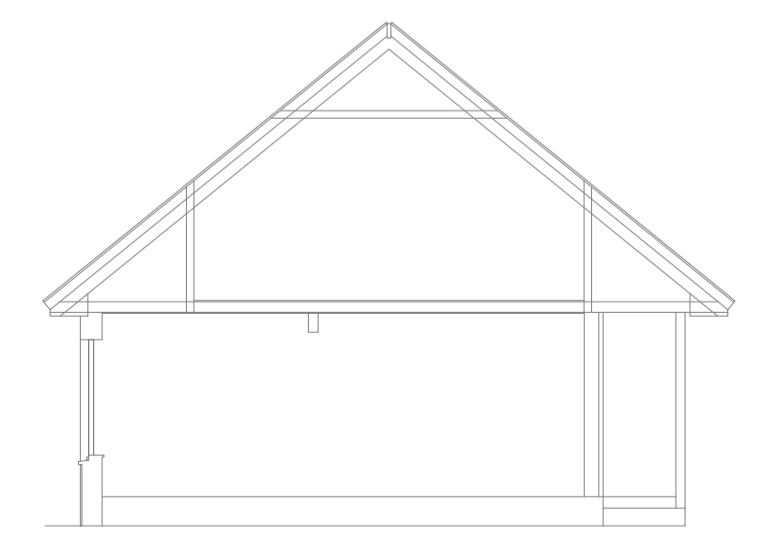

section

Alteration & Extension to Dwelling As Existing

adnr
architecture & design
 07780 666 716 info@adnr.co.uk www.adnr.co.uk
 inspire - create - visualise - detail

Rev Date Description This drawing is issued for the purpose of the status indicated below only: <input type="checkbox"/> Preliminary <input type="checkbox"/> For Approval <input checked="" type="checkbox"/> Planning Submission <input type="checkbox"/> Warrant Submission	Client -> mrs j shanks Scale -> @ A1 sheet 1:100/200/1250 Drawn -> NR Date -> 25.10.23	Name DO NOT SCALE THIS DRAWING ADNR 824 -002
--	---	---

This drawing is solely for the purposes of obtaining planning/warrant approval. The drawing may be suitable for constructional purposes but it may be necessary to augment/amend this information for this purpose. No liability will be accepted for any omission on this drawing should the drawing be used for constructional purposes.