

**BOX**  
DESIGN • CONSULT • CONSTRUCT

Design: Engineering, Surveying, Consultancy

GLASGOW, CENTRAL  
7th Floor, 100 West  
7th Floor, 100 West  
www.box.co.uk

GLASGOW, CENTRAL  
7th Floor, 100 West  
7th Floor, 100 West  
www.box.co.uk


GLASGOW, CENTRAL  
7th Floor, 100 West  
7th Floor, 100 West  
www.box.co.uk

| REV | DESCRIPTION | DATE       | INIT |
|-----|-------------|------------|------|
| A   | CONCEPT     | 19/07/2020 | PAJ  |
| B   | FOR TENDER  | 08/08/2020 | CB   |
| C   | FOR TENDER  | 14/08/2020 | CB   |
| D   | FOR TENDER  | 06/09/2020 | CB   |
| E   |             |            |      |
| F   |             |            |      |
| G   |             |            |      |
| H   |             |            |      |

DESIGN HAS BEEN FINISHED BY BOX DESIGN AND DRAWING SOLUTIONS  
 REVISIONS FROM  
 APPROVED BY CLIENT/PROPERTY  
 DESIGN AND DRAWING SOLUTIONS/ENGINEER AND AGREEMENTS HAVE BEEN  
 REFERENCED AND APPROVED FOR SIGN OFF  
 APPROVED BY  
 DRAWING NO  
 SHEET NO

**DO NOT SCALE FROM THIS DRAWING**  
 CHECK DIMENSIONS AND SPACING TO THE POINTS OF WORK  
 REPORT ANY DISCREPANCIES TO THE PROJECT ENGINEER  
 DIMENSIONS TO FACE UNLESS OTHERWISE SPECIFIED  
 DIMENSIONS TO FACE UNLESS OTHERWISE SPECIFIED

DATE: 08/08/2020  
 DRAWING NO: 78901G  
 SHEET NO: 101\_001\_03

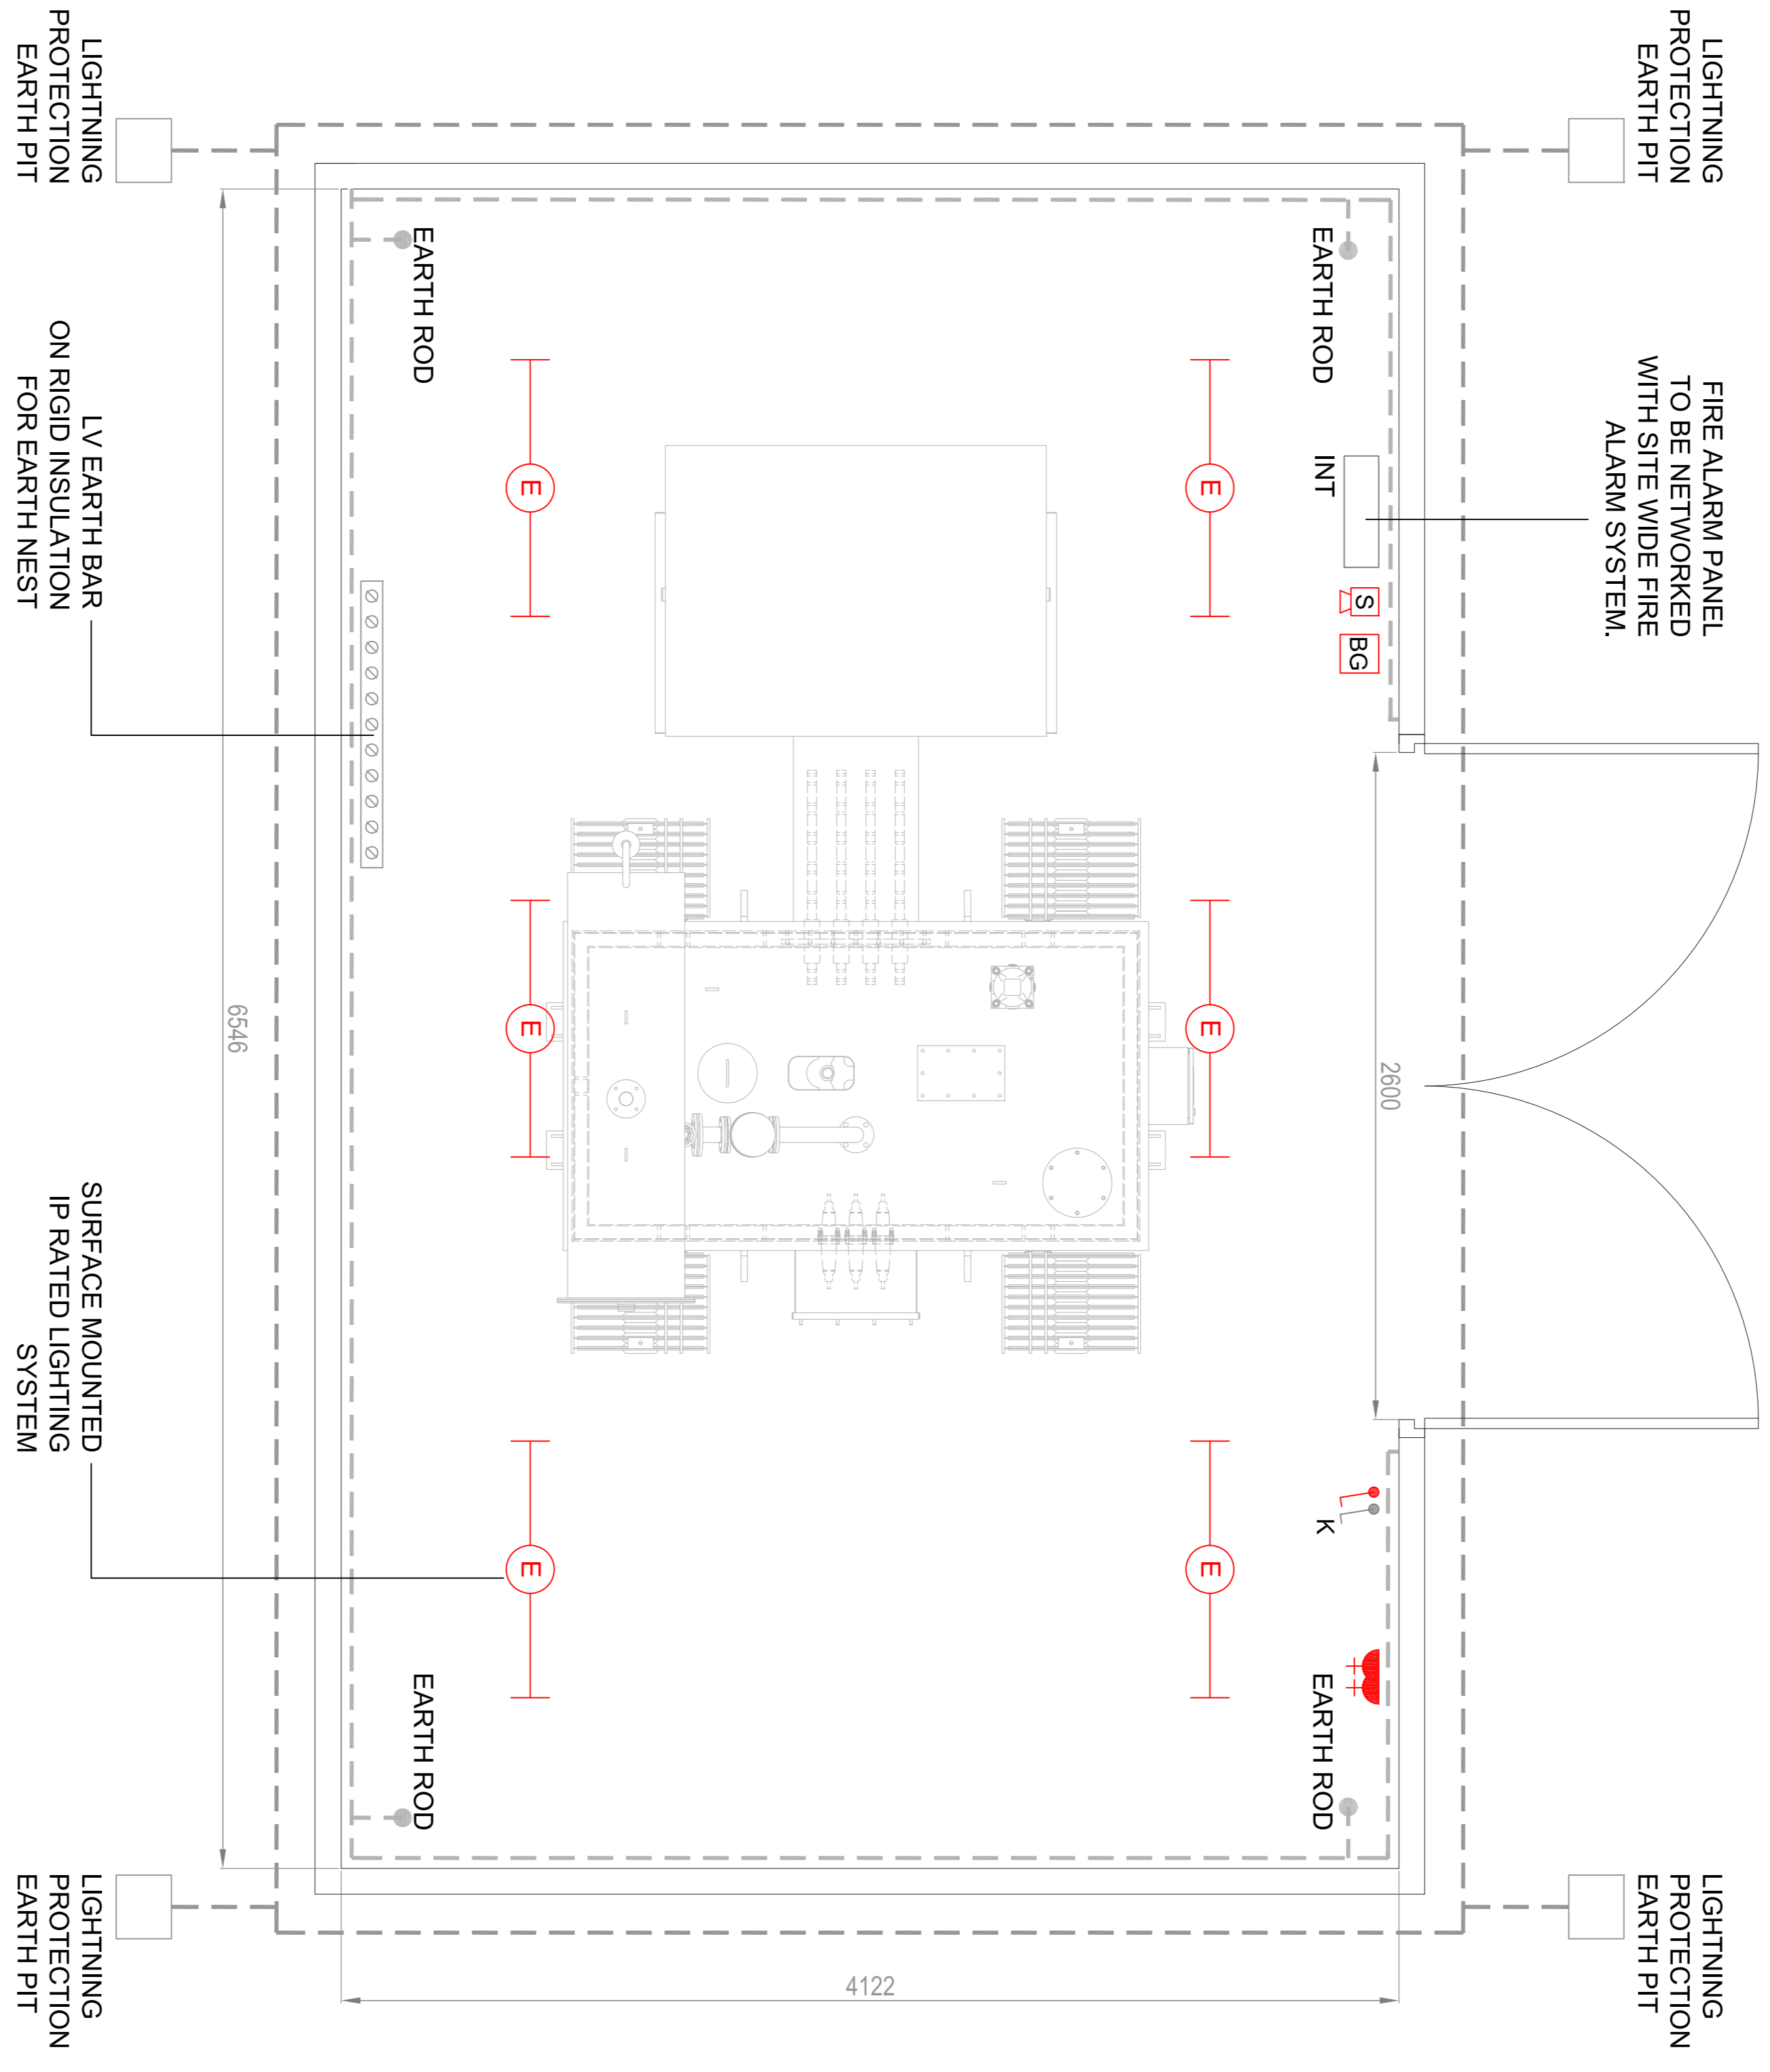

**Proposed Transformer Layout Plan**  
Scale 1:20

**ISSUE: DRAFT TENDER ISSUE.**

| SCALE(S) | DRAWN   | CB       |
|----------|---------|----------|
| 1:20@A1  | CHECKED | DOB      |
|          | DATE    | 18/08/20 |

PROJECT NO: 78901G  
 DRAWING TITLE: PROPOSED\_TRANSFORMER\_LAYOUT

DATE: 19/07/2020  
 DRAWING NO: 78901G  
 SHEET NO: 101\_001\_03