


RIGHT ELEVATION (FROM REAR)

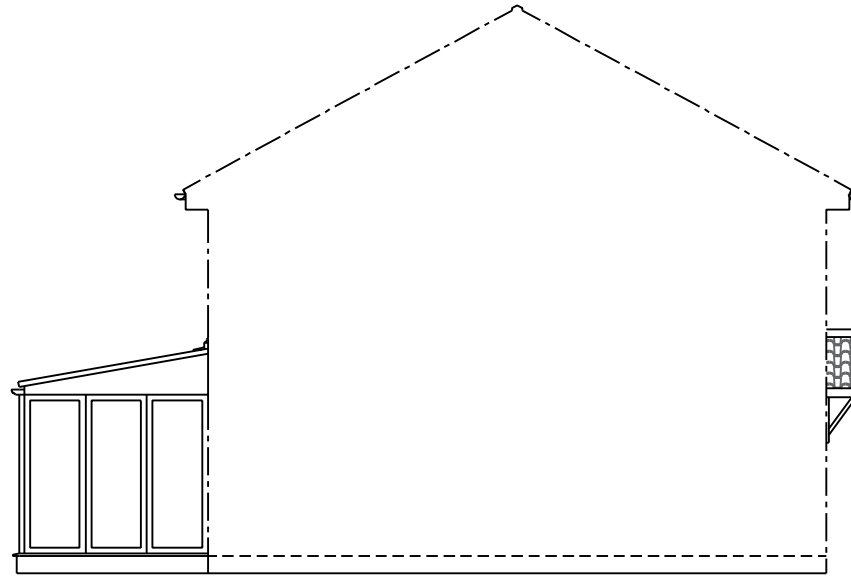

LEFT ELEVATION (FROM REAR)

Existing Frames/base:

As all building works and existing frames are not included within our contract Anglian Home Improvements do not accept any further responsibility and do not provide additional guarantee of the existing base\ frames beyond that of the existing guarantee under a separate contract. The company's responsibilities are therefore limited to supplying and installing the Living space in accordance with these plans in this instance.

Notes:

Any drawings or plans depicted make no allowance for the provision of any tie bars within the roof of the proposed Living space This can only be determined once the roof is put into manufacture.

Knockthrough and new physical barrier by Anglian.

These drawings are the property of Anglian Home Improvements and must not be used, distributed, loaned or copied without the express permission of Anglian Home Improvements. All dimensions are in millimetres (mm) unless noted otherwise. Do not use for base laying purposes.

Produced on A3 paper

Rev.	Date	Description	Initials



Drawing title: **Existing Side Elevations**

CONTRACT No. : **900-13190** | **Page 2 of 4**

Proposed: **Solid Panel Roof Extension**
 at: **55 Ashenden Walk**
Tunbridge Wells
Kent
TN2 3UJ

Drawers initials: **BN** | Scale : **1:100** | Date: **17/10/23**

