


Max Legal Articulated Vehicle (16.5m)
 Overall Length 16.500m
 Overall Width 2.500m
 Overall Body Height 3.632m
 Min Body Ground Clearance 0.396m
 Max Track Width 2.500m
 Lock to Lock Time 6.00s
 Kerb to Kerb Turning Radius 6.870m

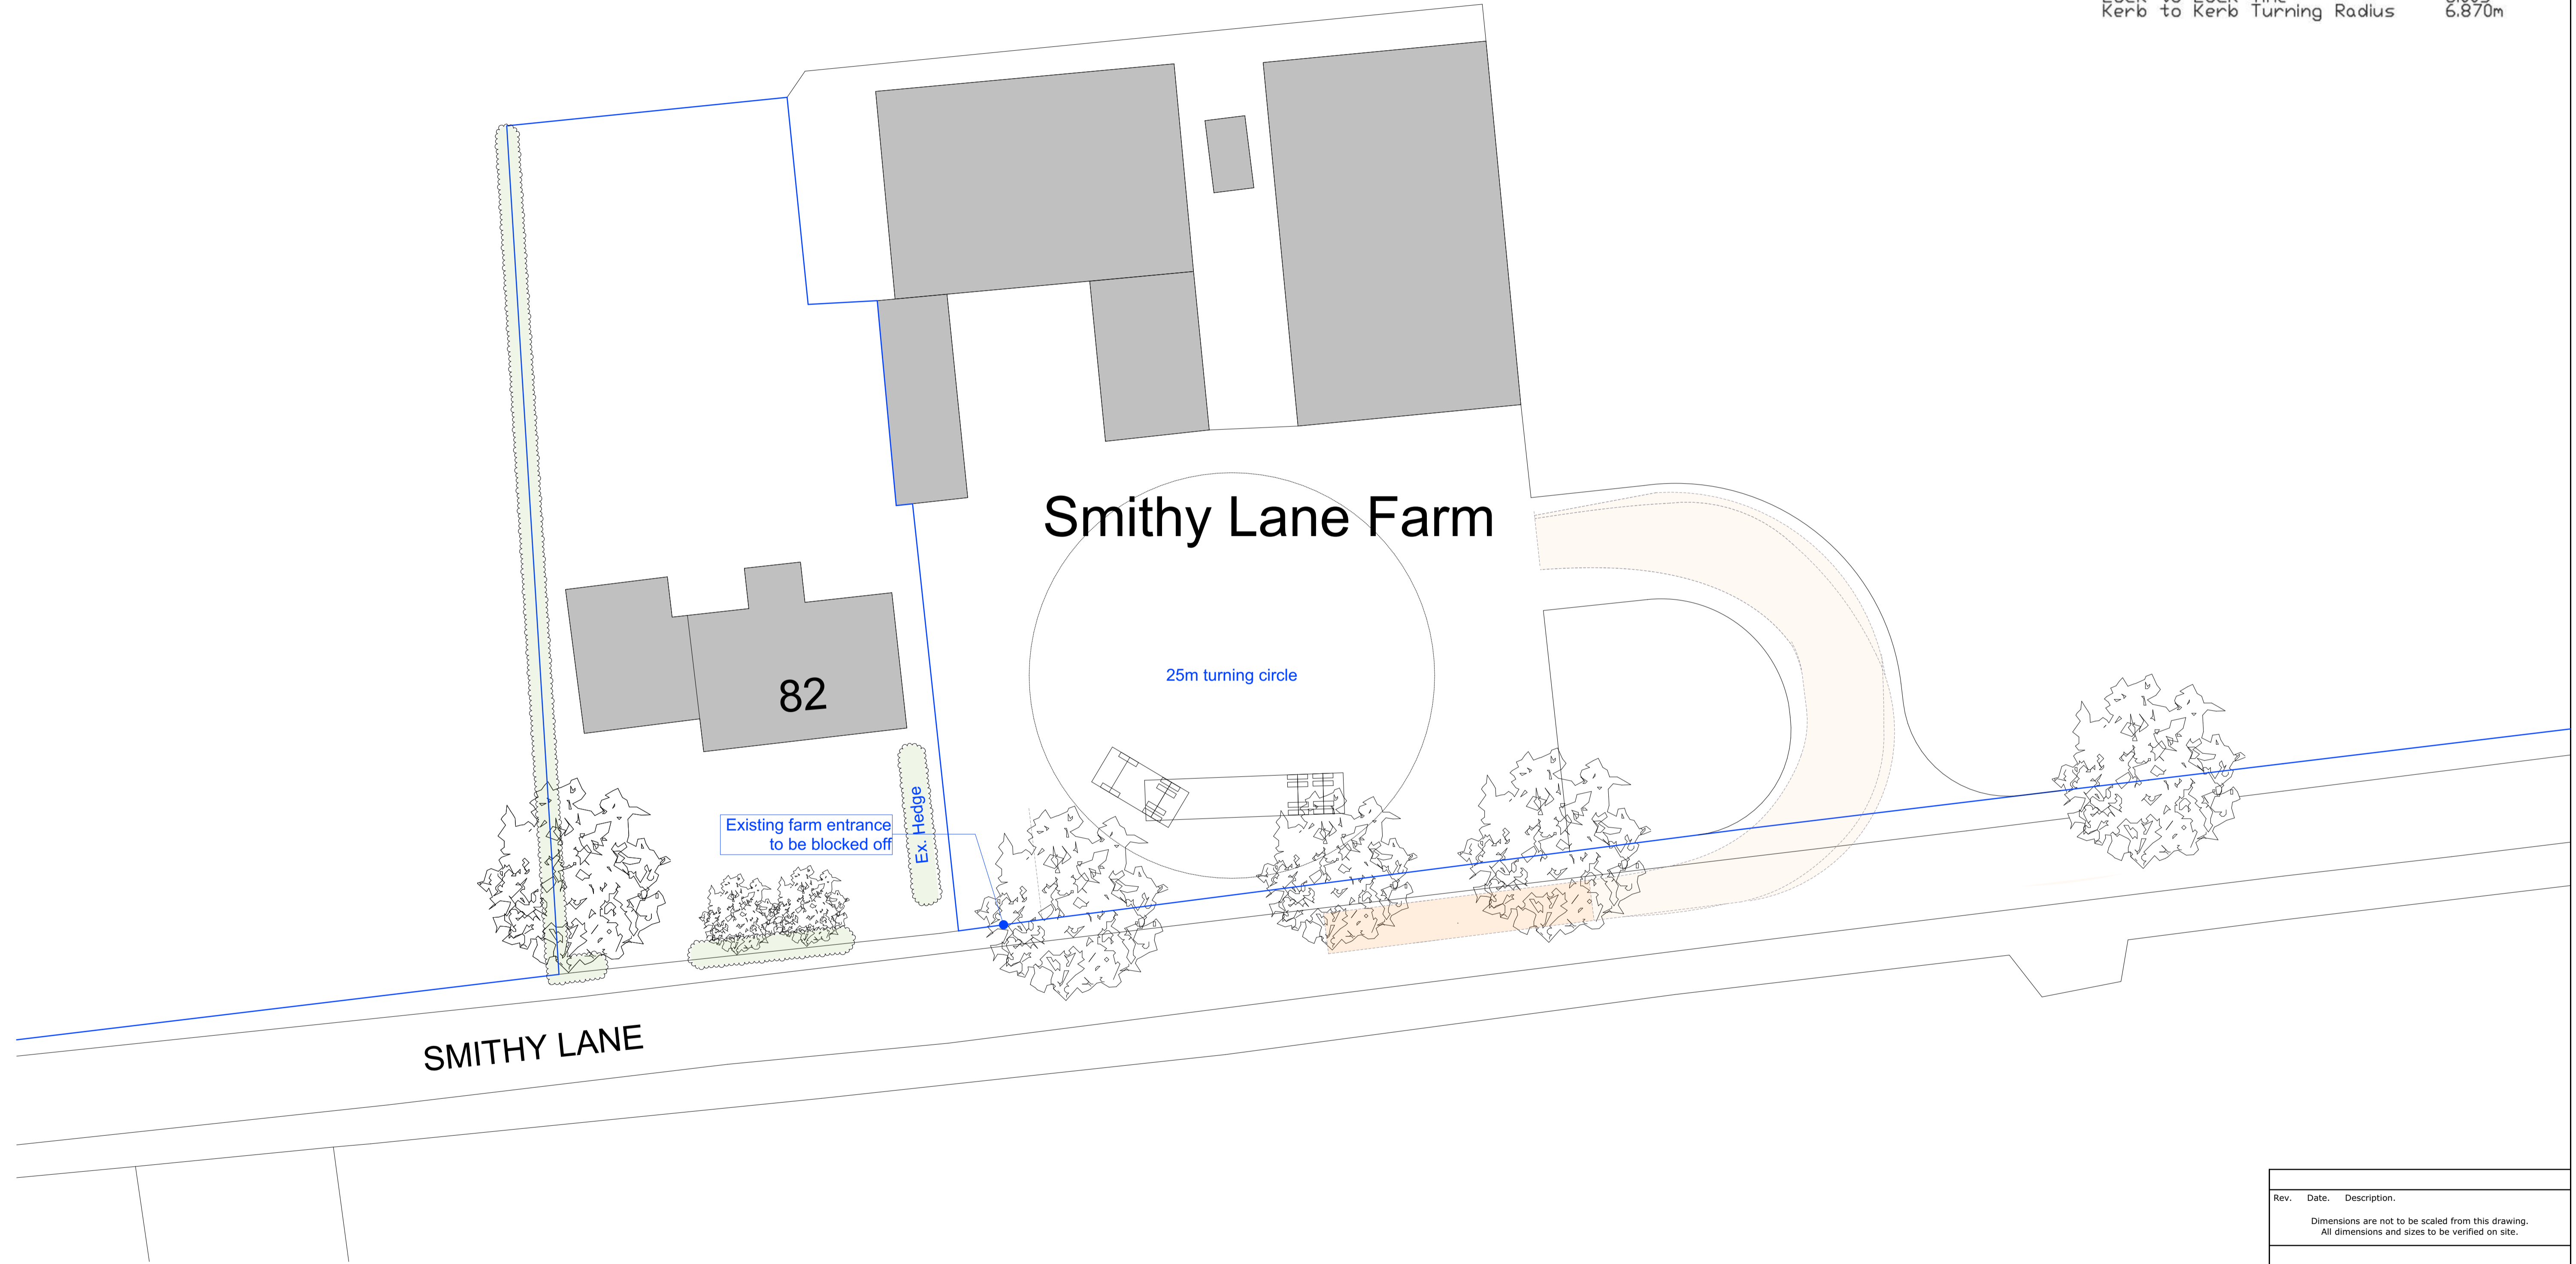

SMITHY LANE

Smithy Lane Farm

82

25m turning circle

Existing farm entrance
to be blocked off

Ex. Hedge

Rev.	Date.	Description.
Dimensions are not to be scaled from this drawing. All dimensions and sizes to be verified on site.		
Job. Smithy Lane Farm, Smithy Lane, Aughton.		
Title. Proposed Tracking Plan 2		
Client.	-	
Scale @ A1.	1:200	
Drawn. LC	Checked. DC	Date. 09/23
Job No. 112-SLF	Dwg. No. L05	Rev. -