





Side Elevation

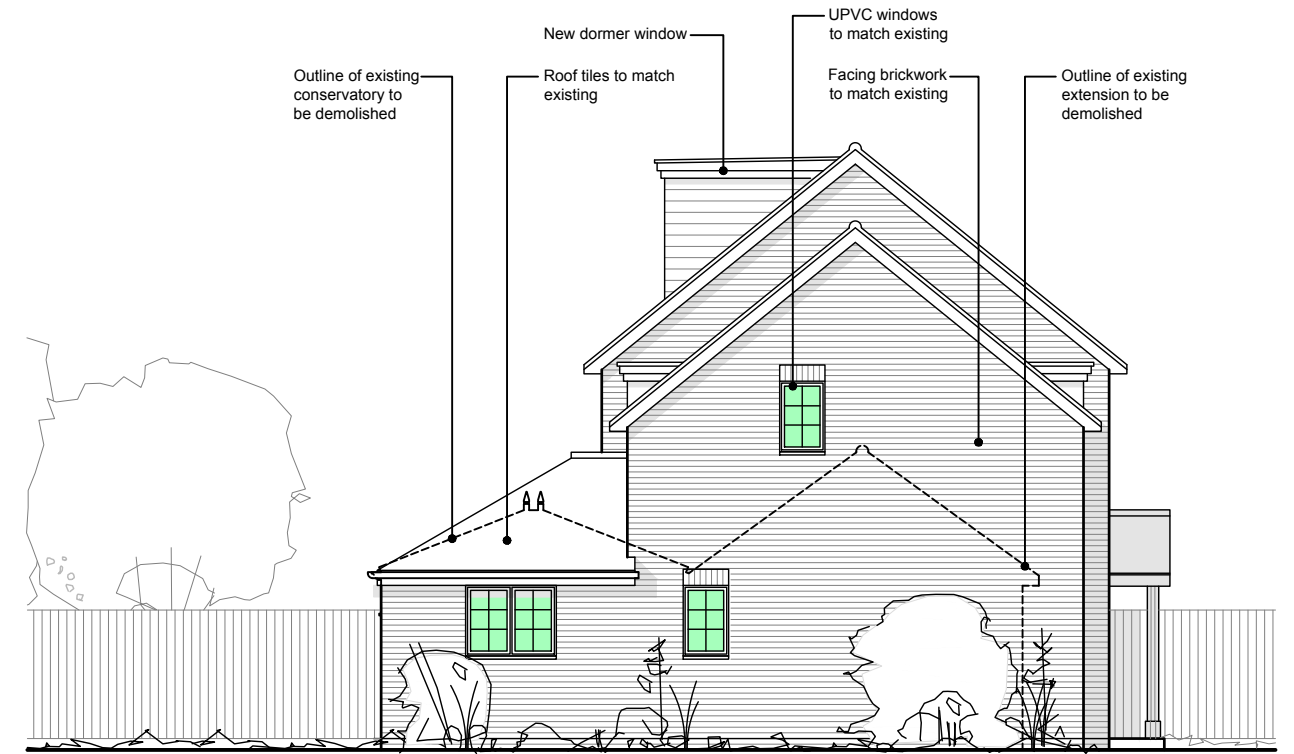

Side Elevation

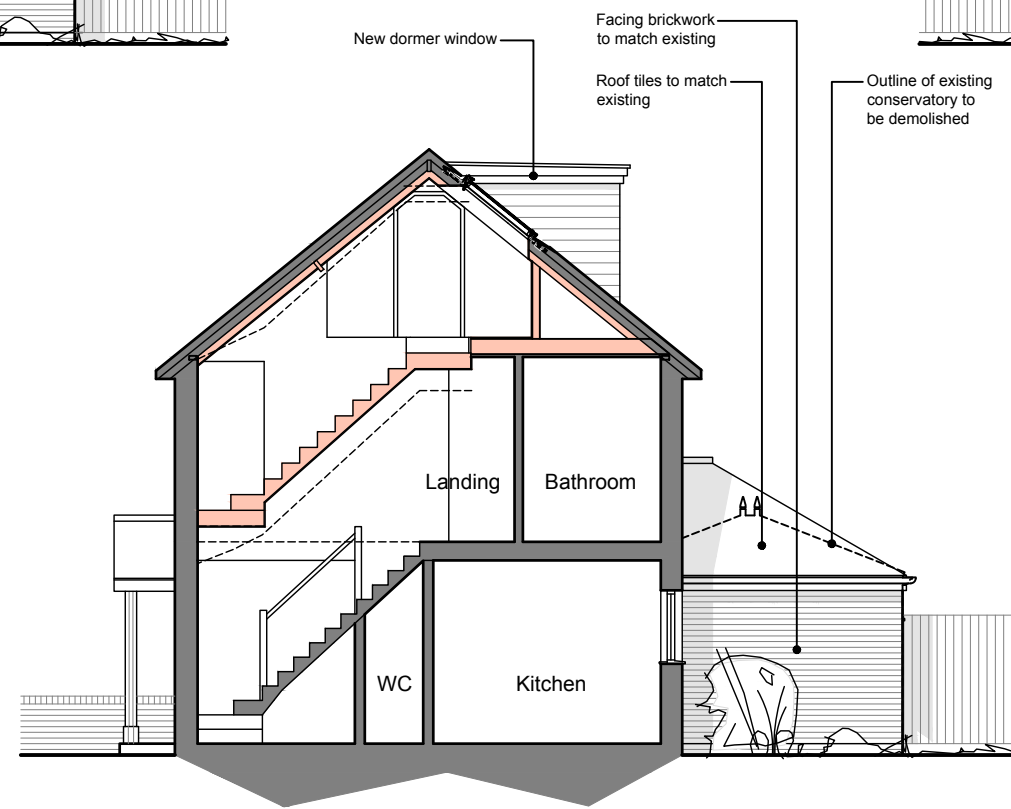

Section

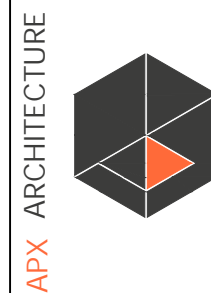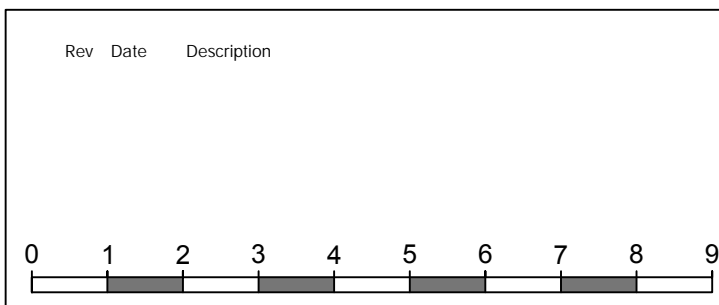

Client / Project
 Proposed Annex and Loft Conversion at
 1 Hanover Close,
 Sittingbourne
 Kent
 ME10 4ET

Drawing Description
 Proposed Side Elevations & Section

Scale
 1:100 @ A3

Date
 October 2023

Drawing Number
 23_65_07

Revision