

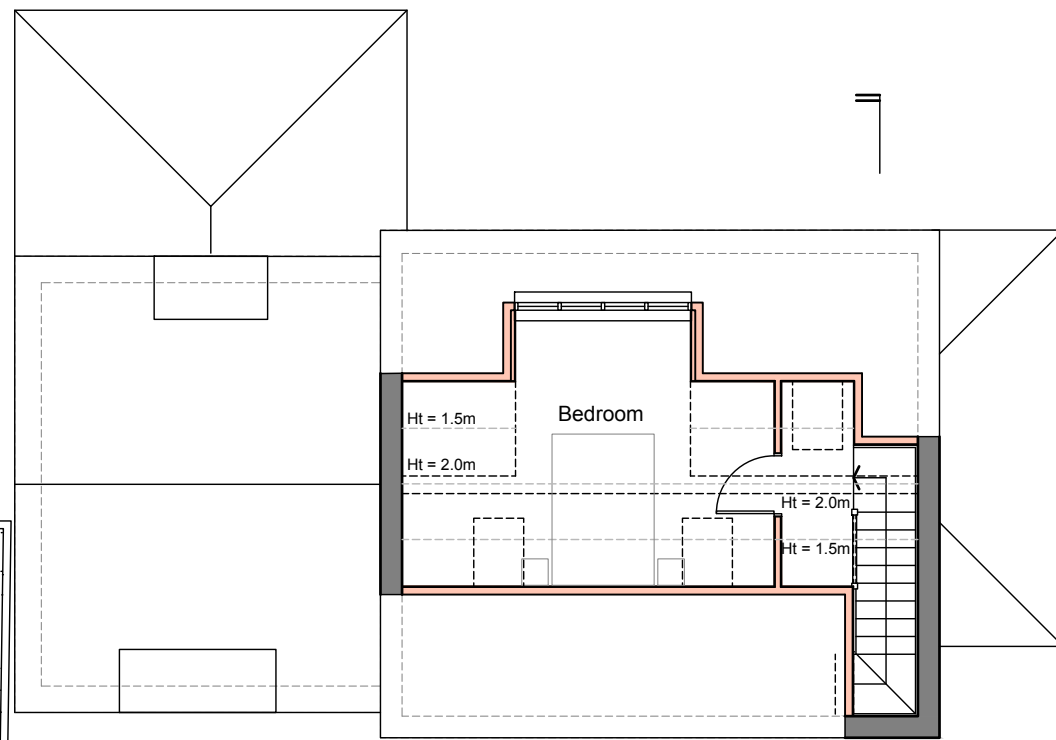


Ground Floor Plan

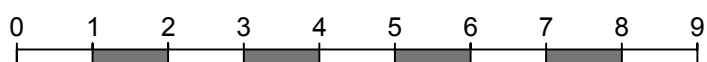

Second Floor Plan

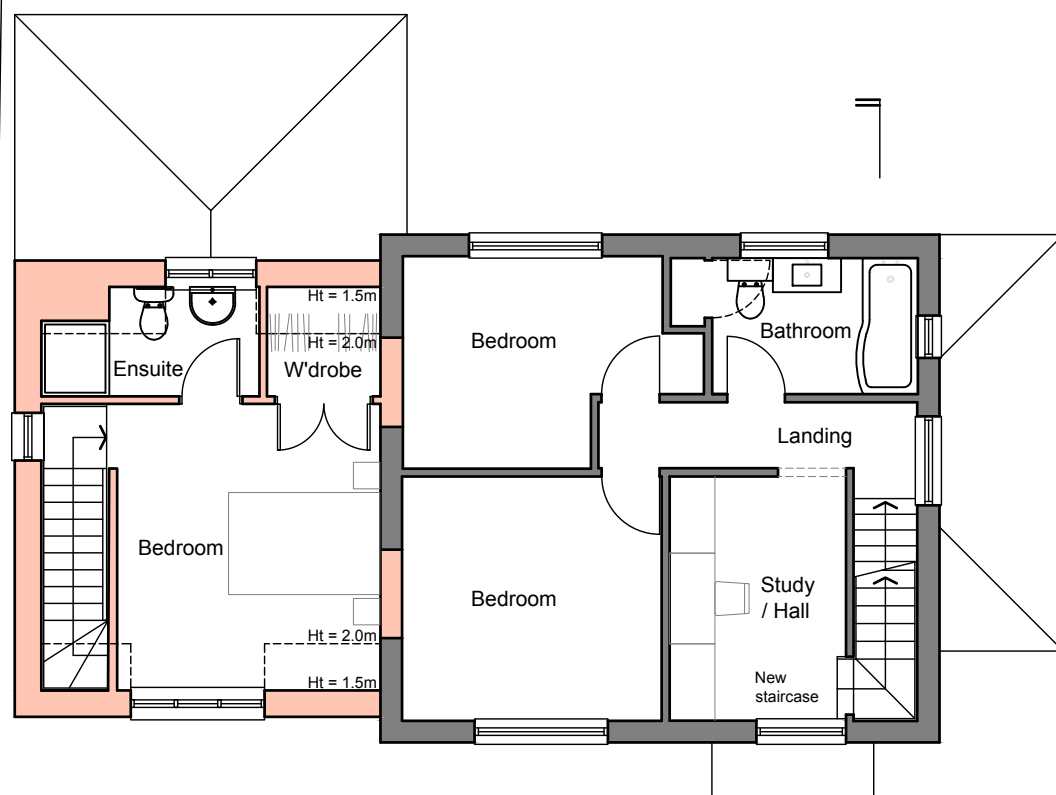

First Floor Plan

Rev	Date	Description

APX ARCHITECTURE



Client / Project
 Proposed Annex and Loft Conversion at
 1 Hanover Close,
 Sittingbourne,
 Kent,
 ME10 4ET

Drawing Description
 Proposed Floor Plans

Scale
 1:100 @ A3

Drawing Number

23_65_05

Date
 October 2023

Revision