







LEGEND


-  **SITE LIMIT**
-  **BUILDING**
-  **PERMEABLE PAVING**
-  **GRASS/PLANTED AREA**
-  **HOUSE ACCES**
-  **PROPERTY ACCES**

AVON BUILDS
avonbuilds@europe.com

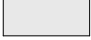
Scale 1:200




REFERENCE:	25 Pembroke Rd, Greenford UB6 9QP
TITLE :	EXISTING DRAWING Site plan
NAME :	A 01

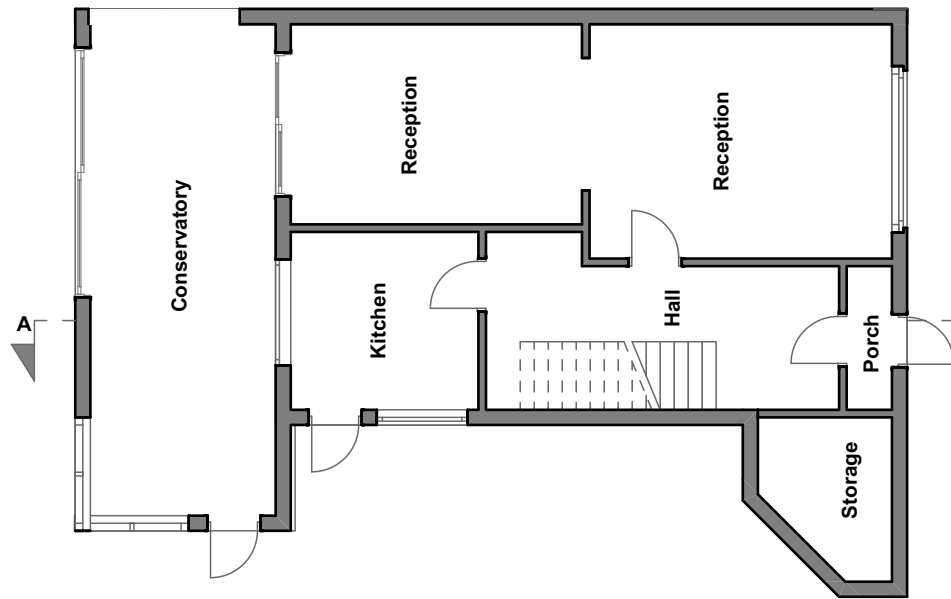


GROUND FLOOR

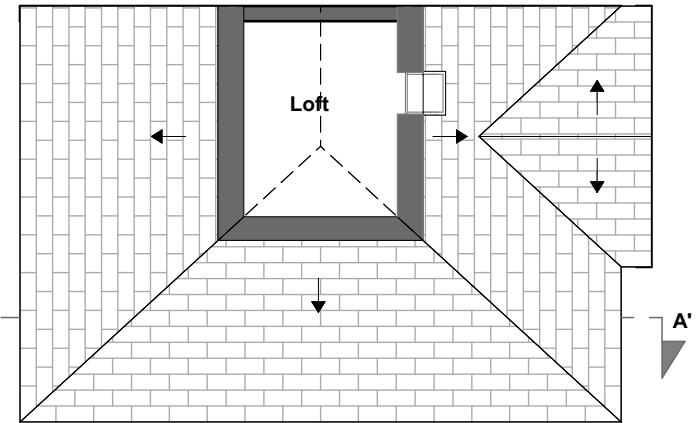


LOFT FLOOR

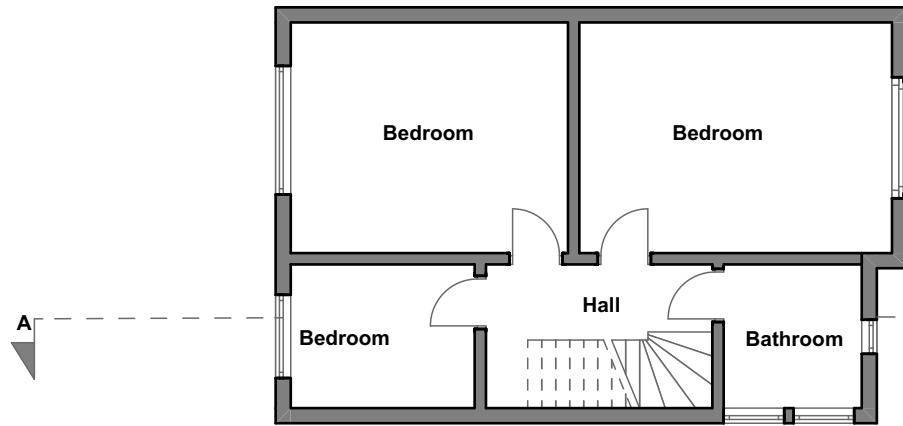

FIRST FLOOR

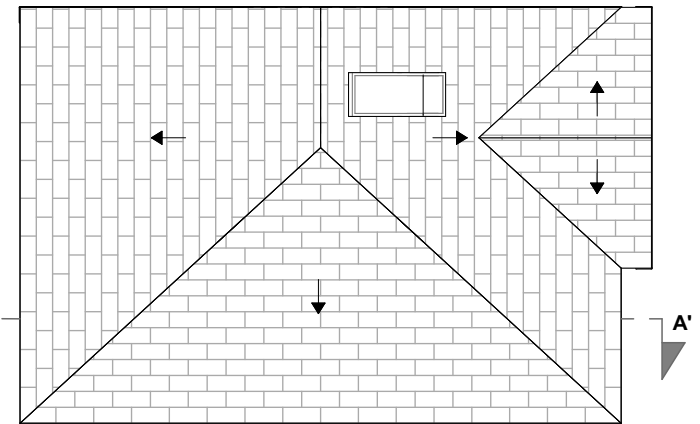

ROOF FLOOR

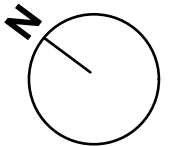

AVON BUILDS
 avonbuilds@europe.com


Scale 1:100



REFERENCE:	25 Pembroke Rd, Greenford UB6 9QP
TITLE :	EXISTING DRAWING Floor Plans
NAME :	A 02



FRONT ELEVATION

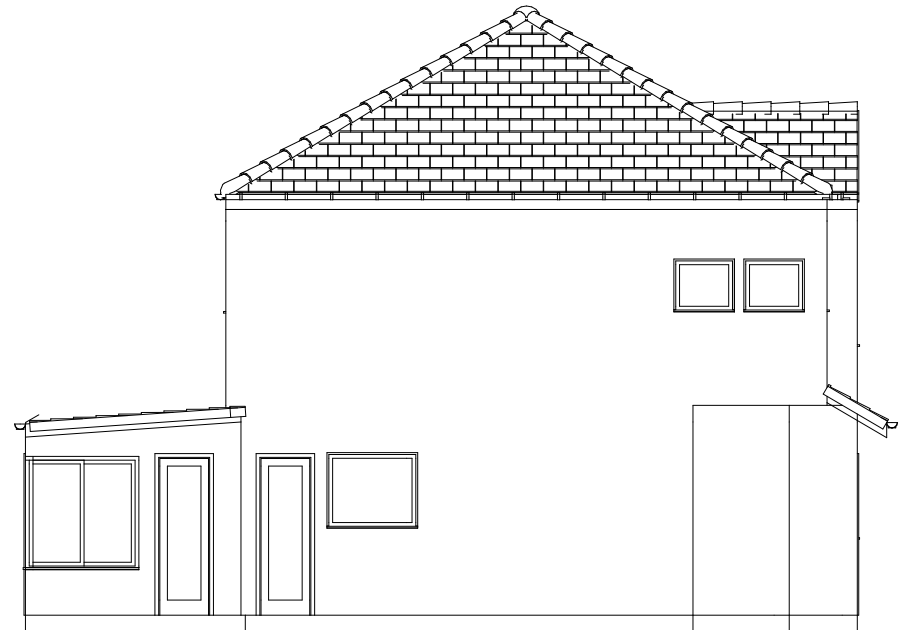

LEFT SIDE ELEVATION

AVON BUILDS
avonbuilds@europe.com


Scale 1:100



REFERENCE:	25 Pembroke Rd, Greenford UB6 9QP
TITLE :	EXISTING DRAWING Elevations p1
NAME :	A 03



REAR ELEVATION

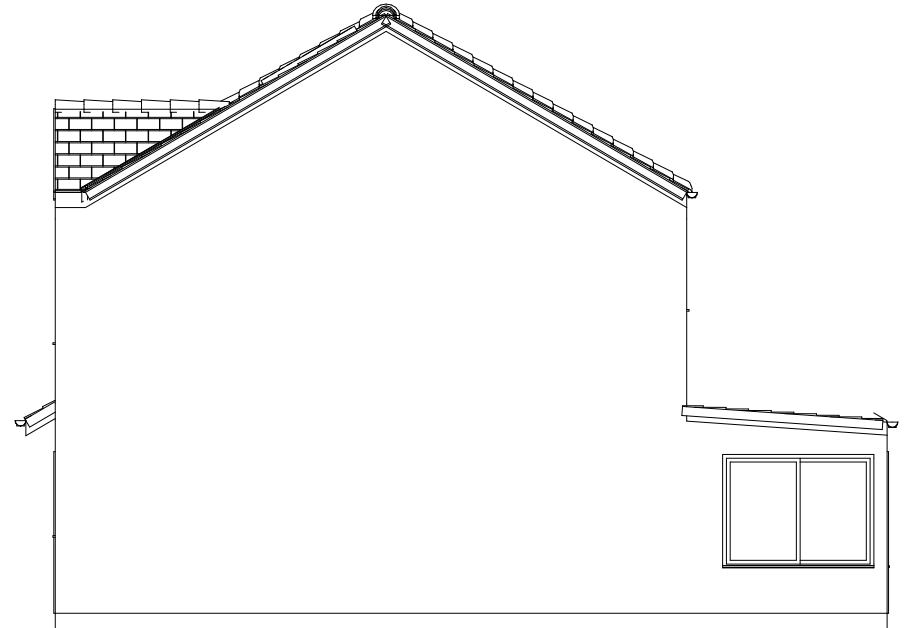


RIGHT SIDE ELEVATION

AVON BUILDS
avonbuilds@europe.com

Scale 1:100



REFERENCE:	25 Pembroke Rd, Greenford UB6 9QP
TITLE :	EXISTING DRAWING Elevations p2
NAME :	A 04

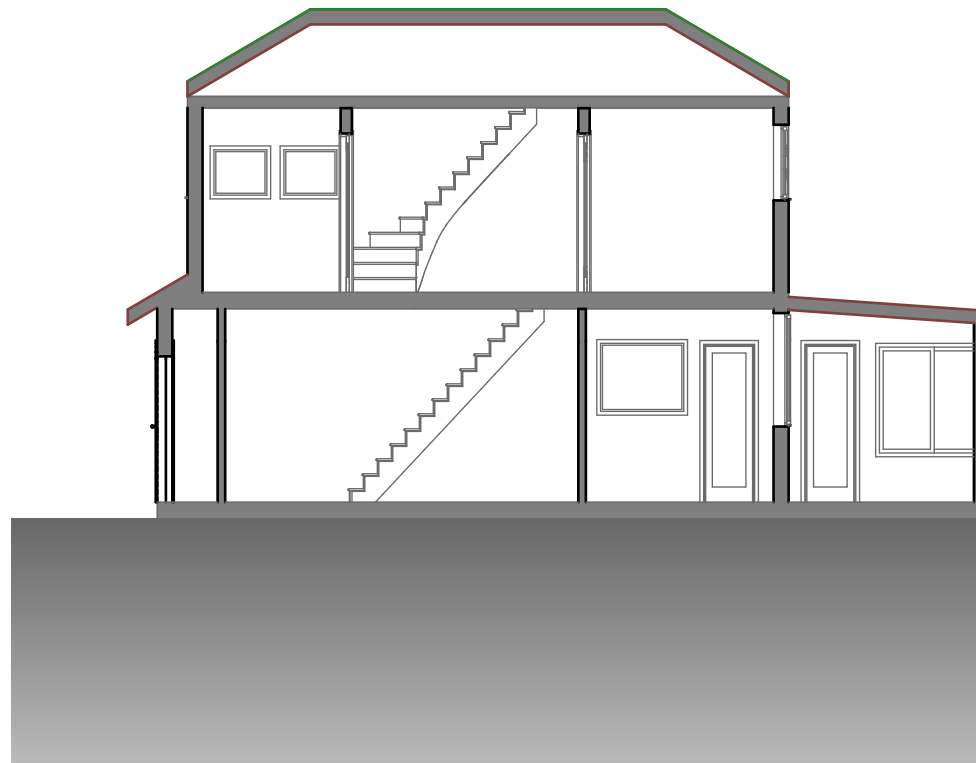


SECTION AA'

AVON BUILDS
avonbuilds@europe.com







Scale 1:100

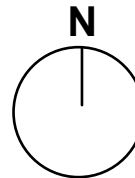


REFERENCE:	25 Pembroke Rd, Greenford UB6 9QP
TITLE :	EXISTING DRAWING Section AA'
NAME :	A 05



LEGEND

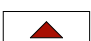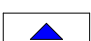-  SITE LIMIT
-  BUILDING
-  PERMEABLE PAVING
-  GRASS/PLANTED AREA
-  HOUSE ACCES
-  PROPERTY ACCES

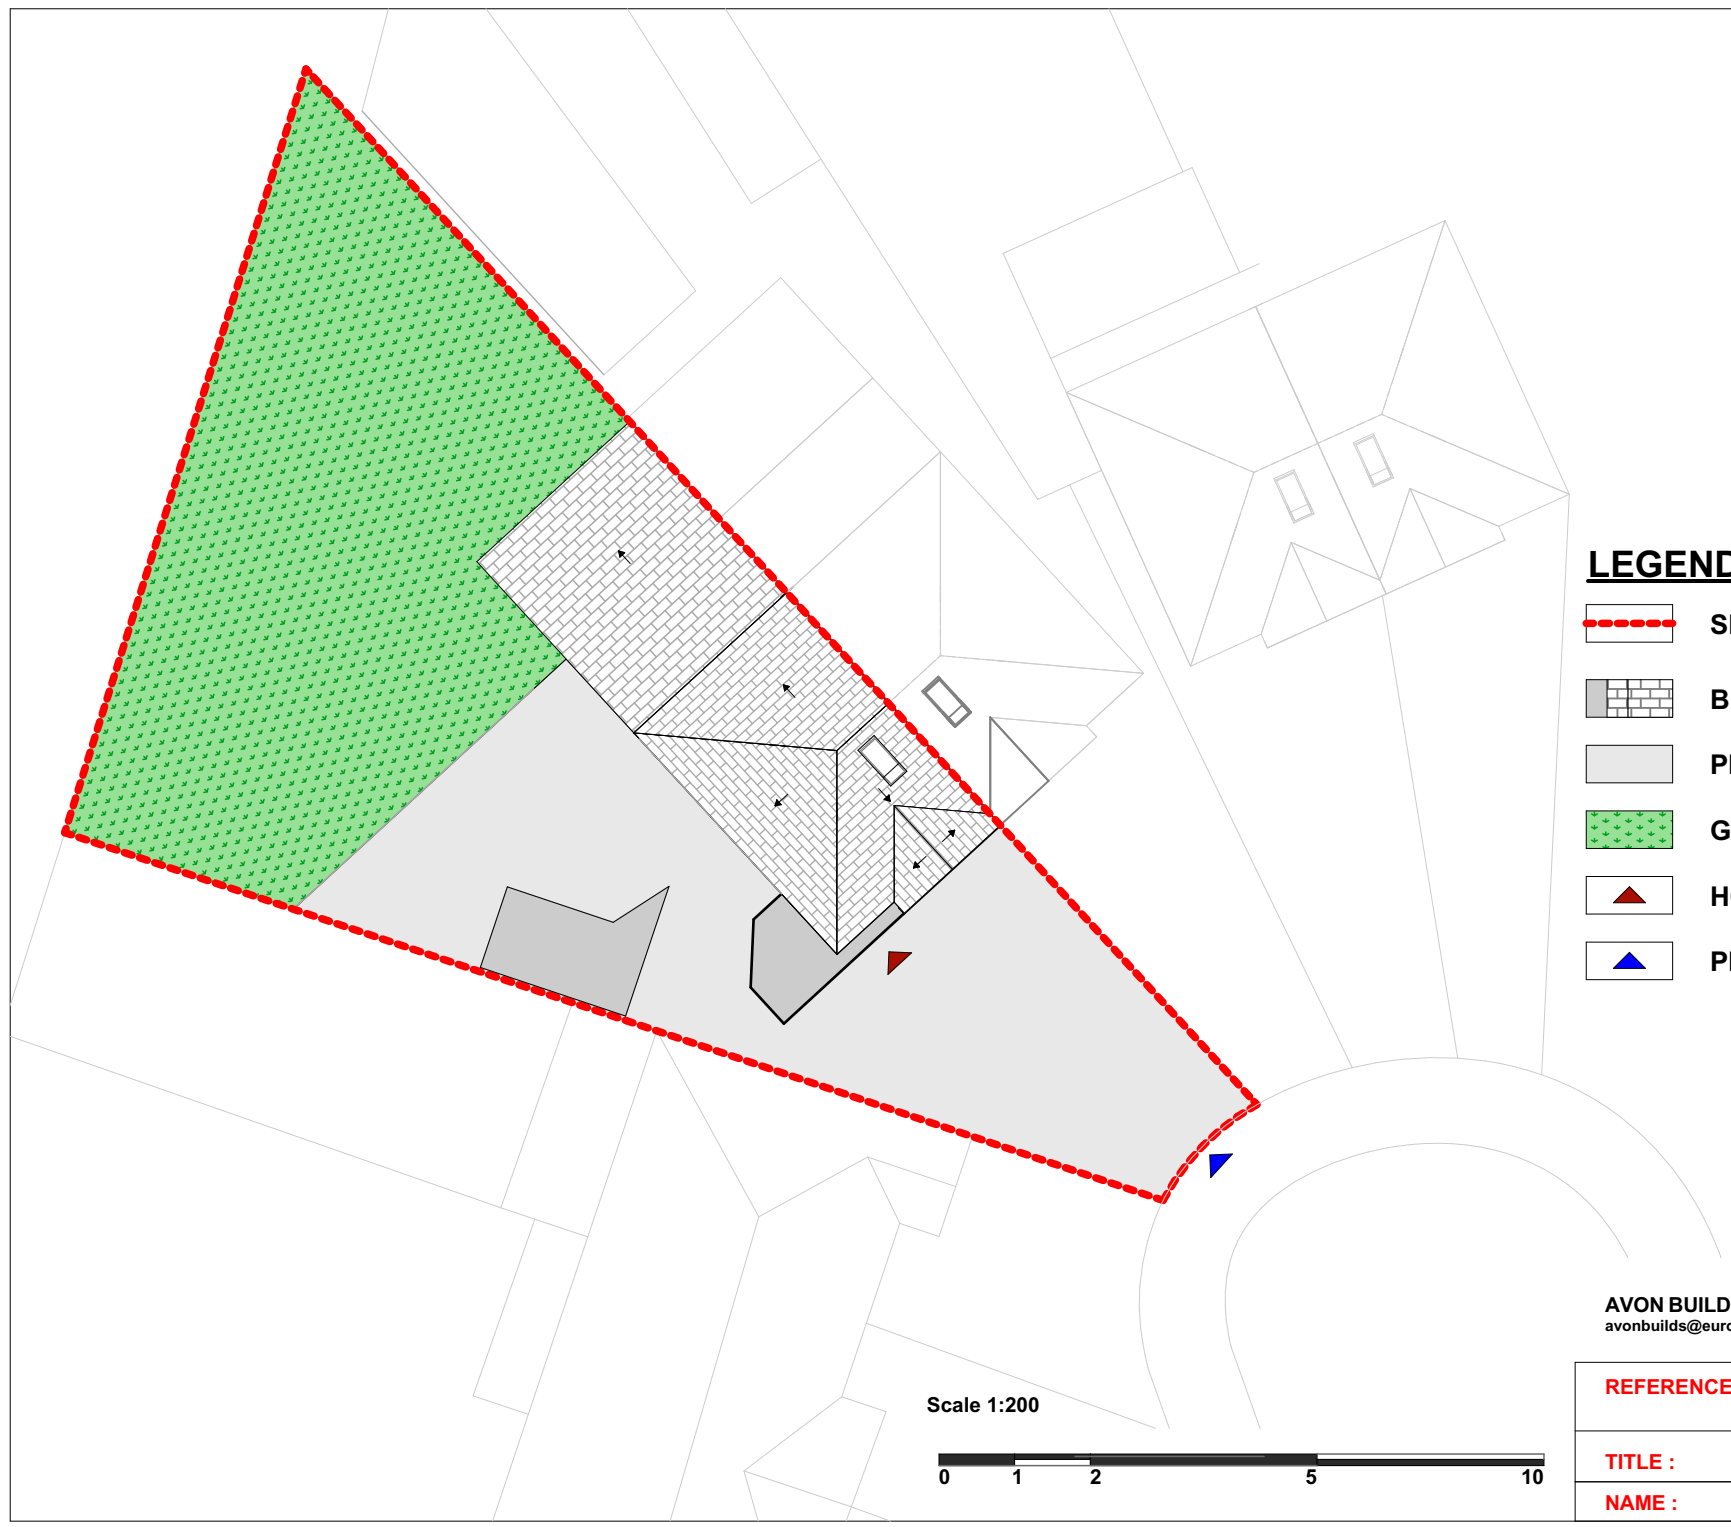


Scale 1:200




AVON BUILDS
avonbuilds@europe.com


REFERENCE:	25 Pembroke Rd, Greenford UB6 9QP
TITLE :	EXISTING DRAWING Proposed Site plan
NAME :	A 06

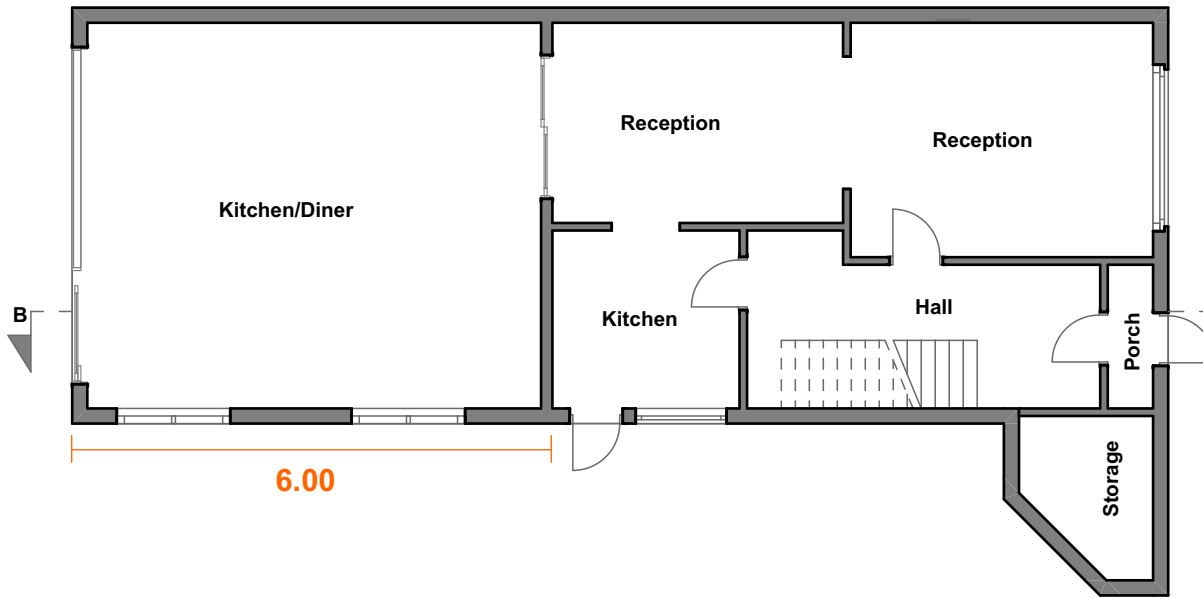


GROUND FLOOR

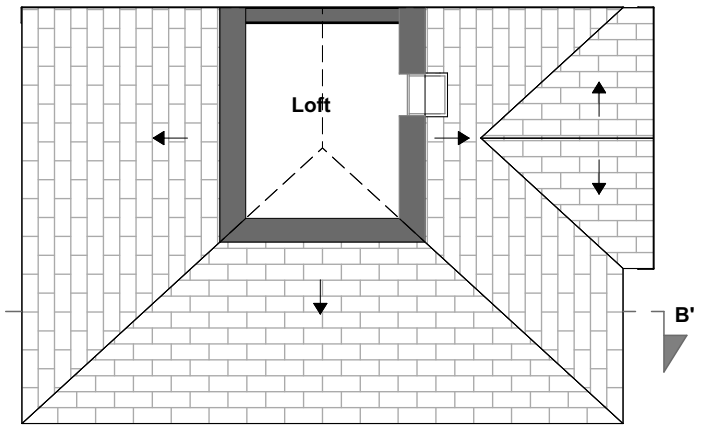


LOFT FLOOR

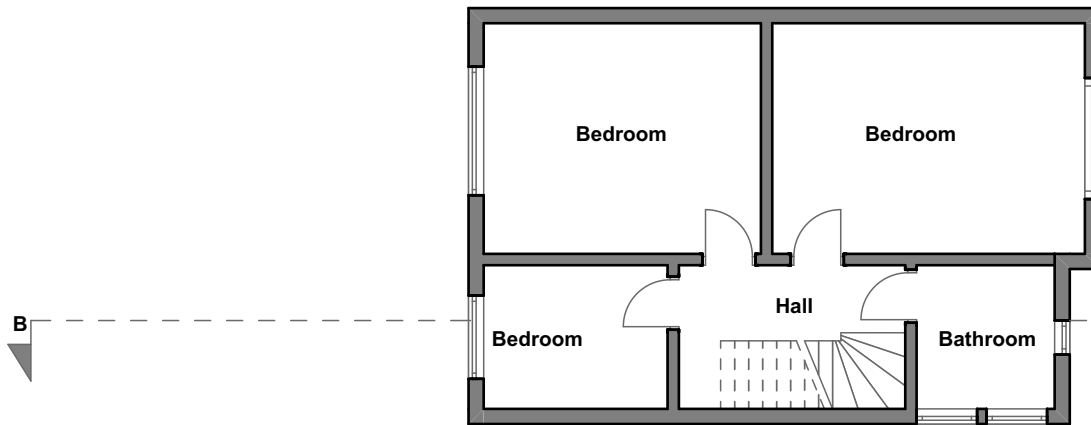

FIRST FLOOR

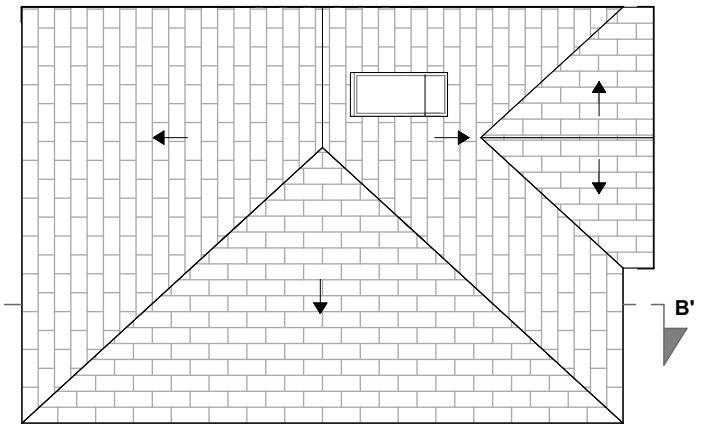

ROOF FLOOR

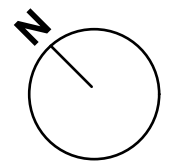

AVON BUILDS
 avonbuilds@europe.com


Scale 1:100



REFERENCE:	25 Pembroke Rd, Greenford UB6 9QP
TITLE :	PROPOSED DRAWINGS Floor Plans
NAME :	A 07



FRONT ELEVATION

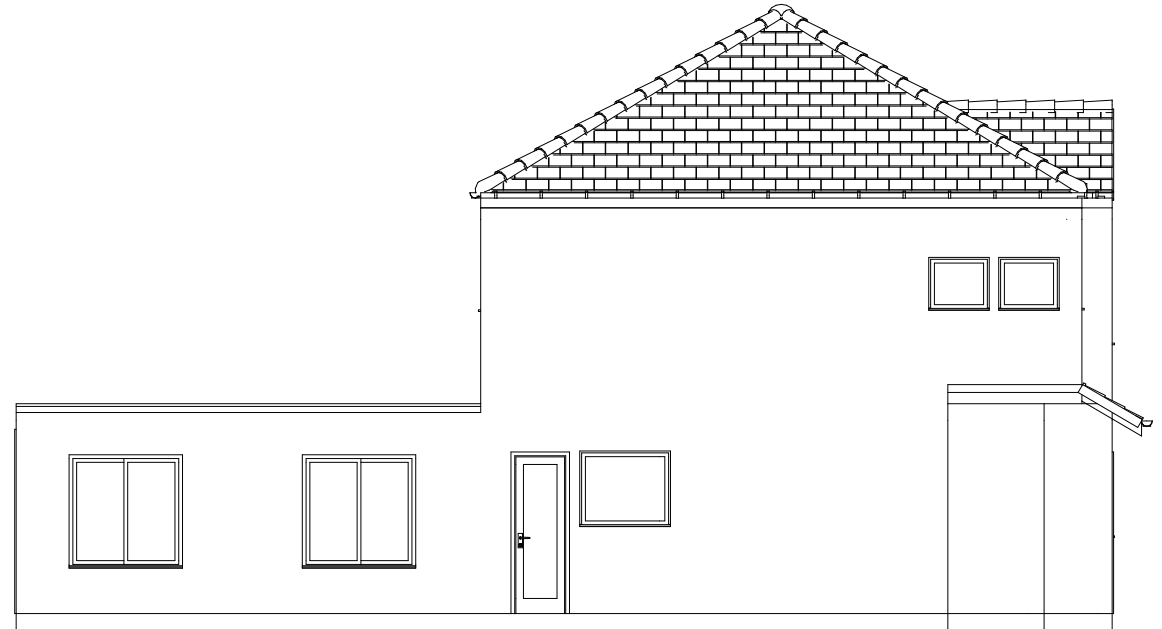

LEFT SIDE ELEVATION

AVON BUILDS
avonbuilds@europe.com


Scale 1:100



REFERENCE:	25 Pembroke Rd, Greenford UB6 9QP
TITLE :	PROPOSED DRAWINGS Elevations p1
NAME :	A 08



REAR ELEVATION

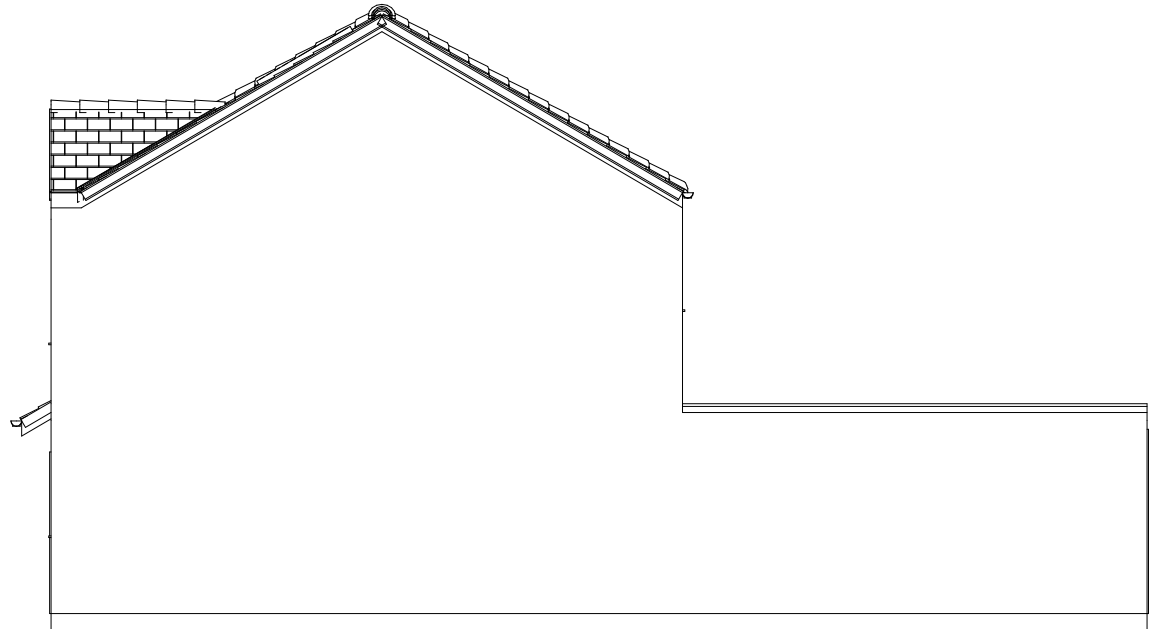


RIGHT SIDE ELEVATION

AVON BUILDS
avonbuilds@europe.com

Scale 1:100



REFERENCE:	25 Pembroke Rd, Greenford UB6 9QP
TITLE :	PROPOSED DRAWING Elevations p2
NAME :	A 09

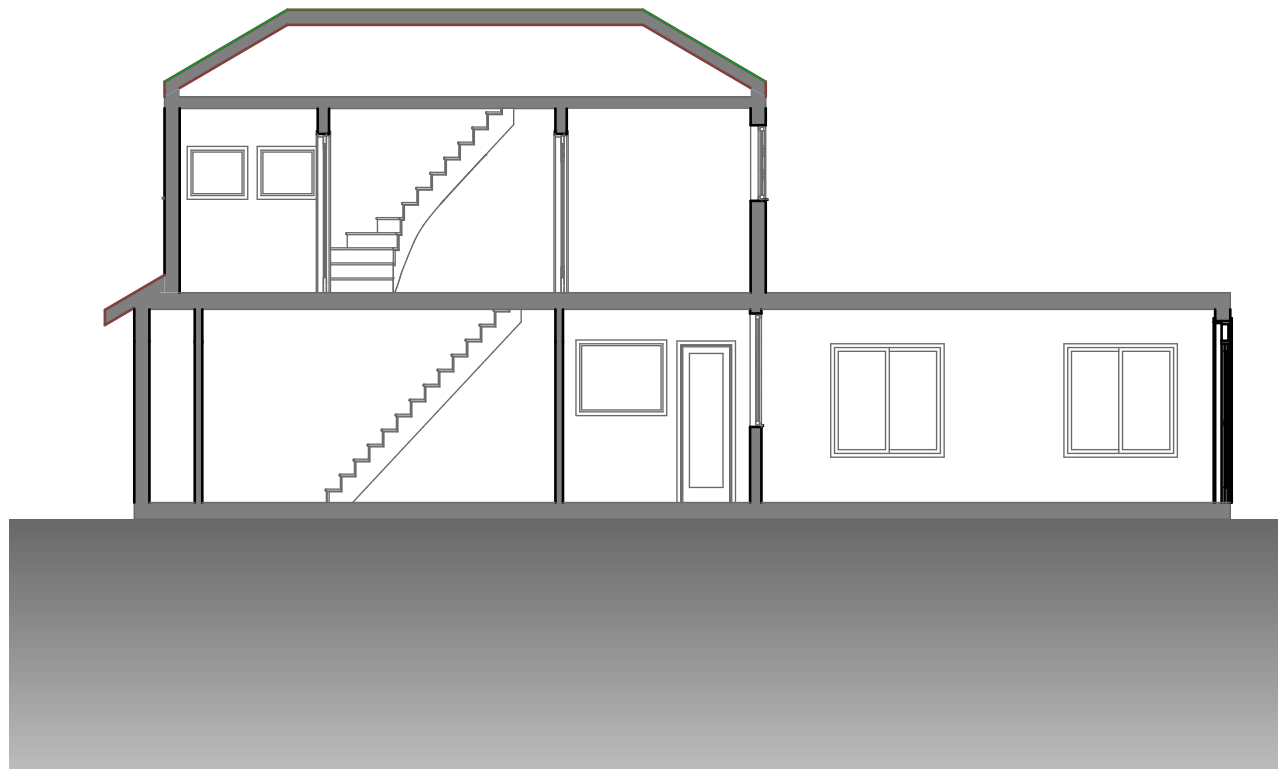


SECTION BB'

AVON BUILDS
avonbuilds@europe.com

Scale 1:100



REFERENCE:	25 Pembroke Rd, Greenford UB6 9QP
TITLE :	PROPOSED DRAWING Section BB'
NAME :	A 10

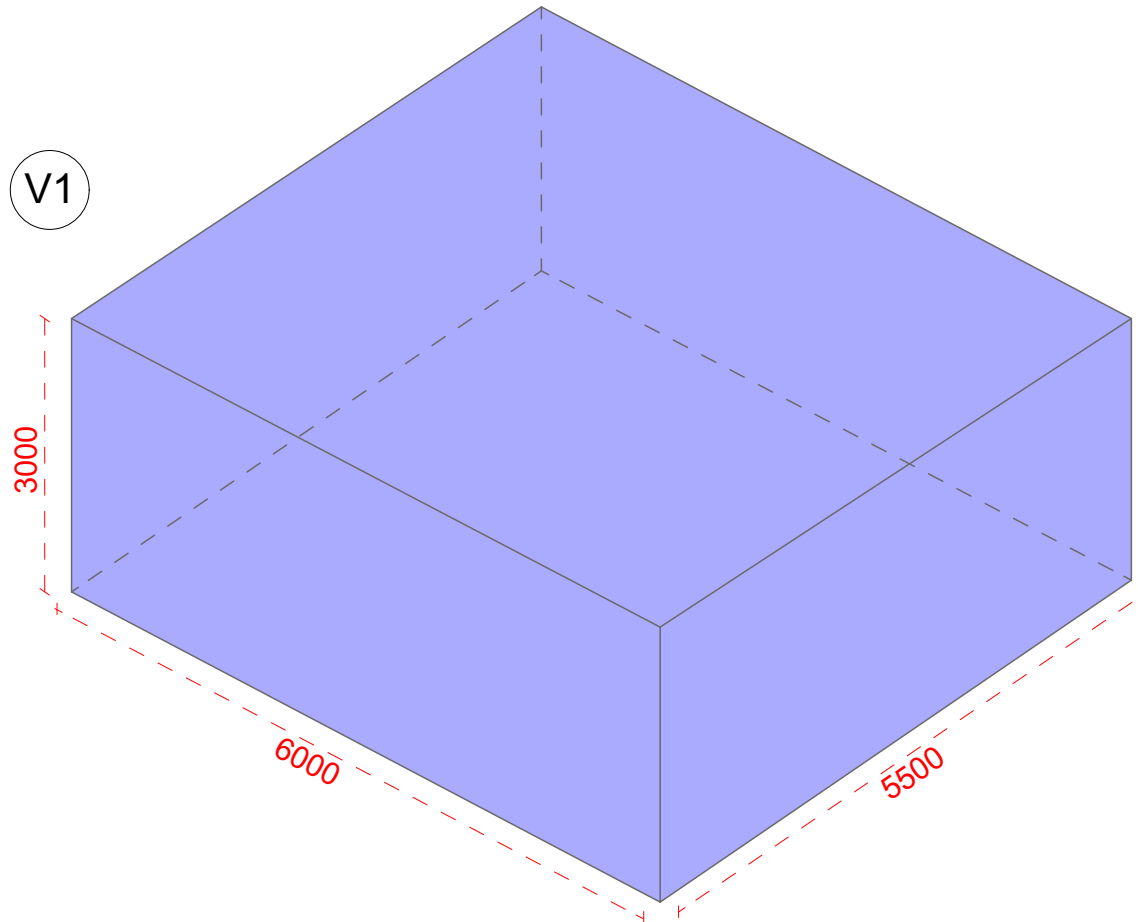

1. V1 

VOLUME CALCULATION

$$V1 = 6.000 \times 5.500 \times 3.000$$



$$= \underline{\underline{99.00 \text{ M}^3}}$$

AVON BUILDS
avonbuilds@europe.com







Scale 1:100

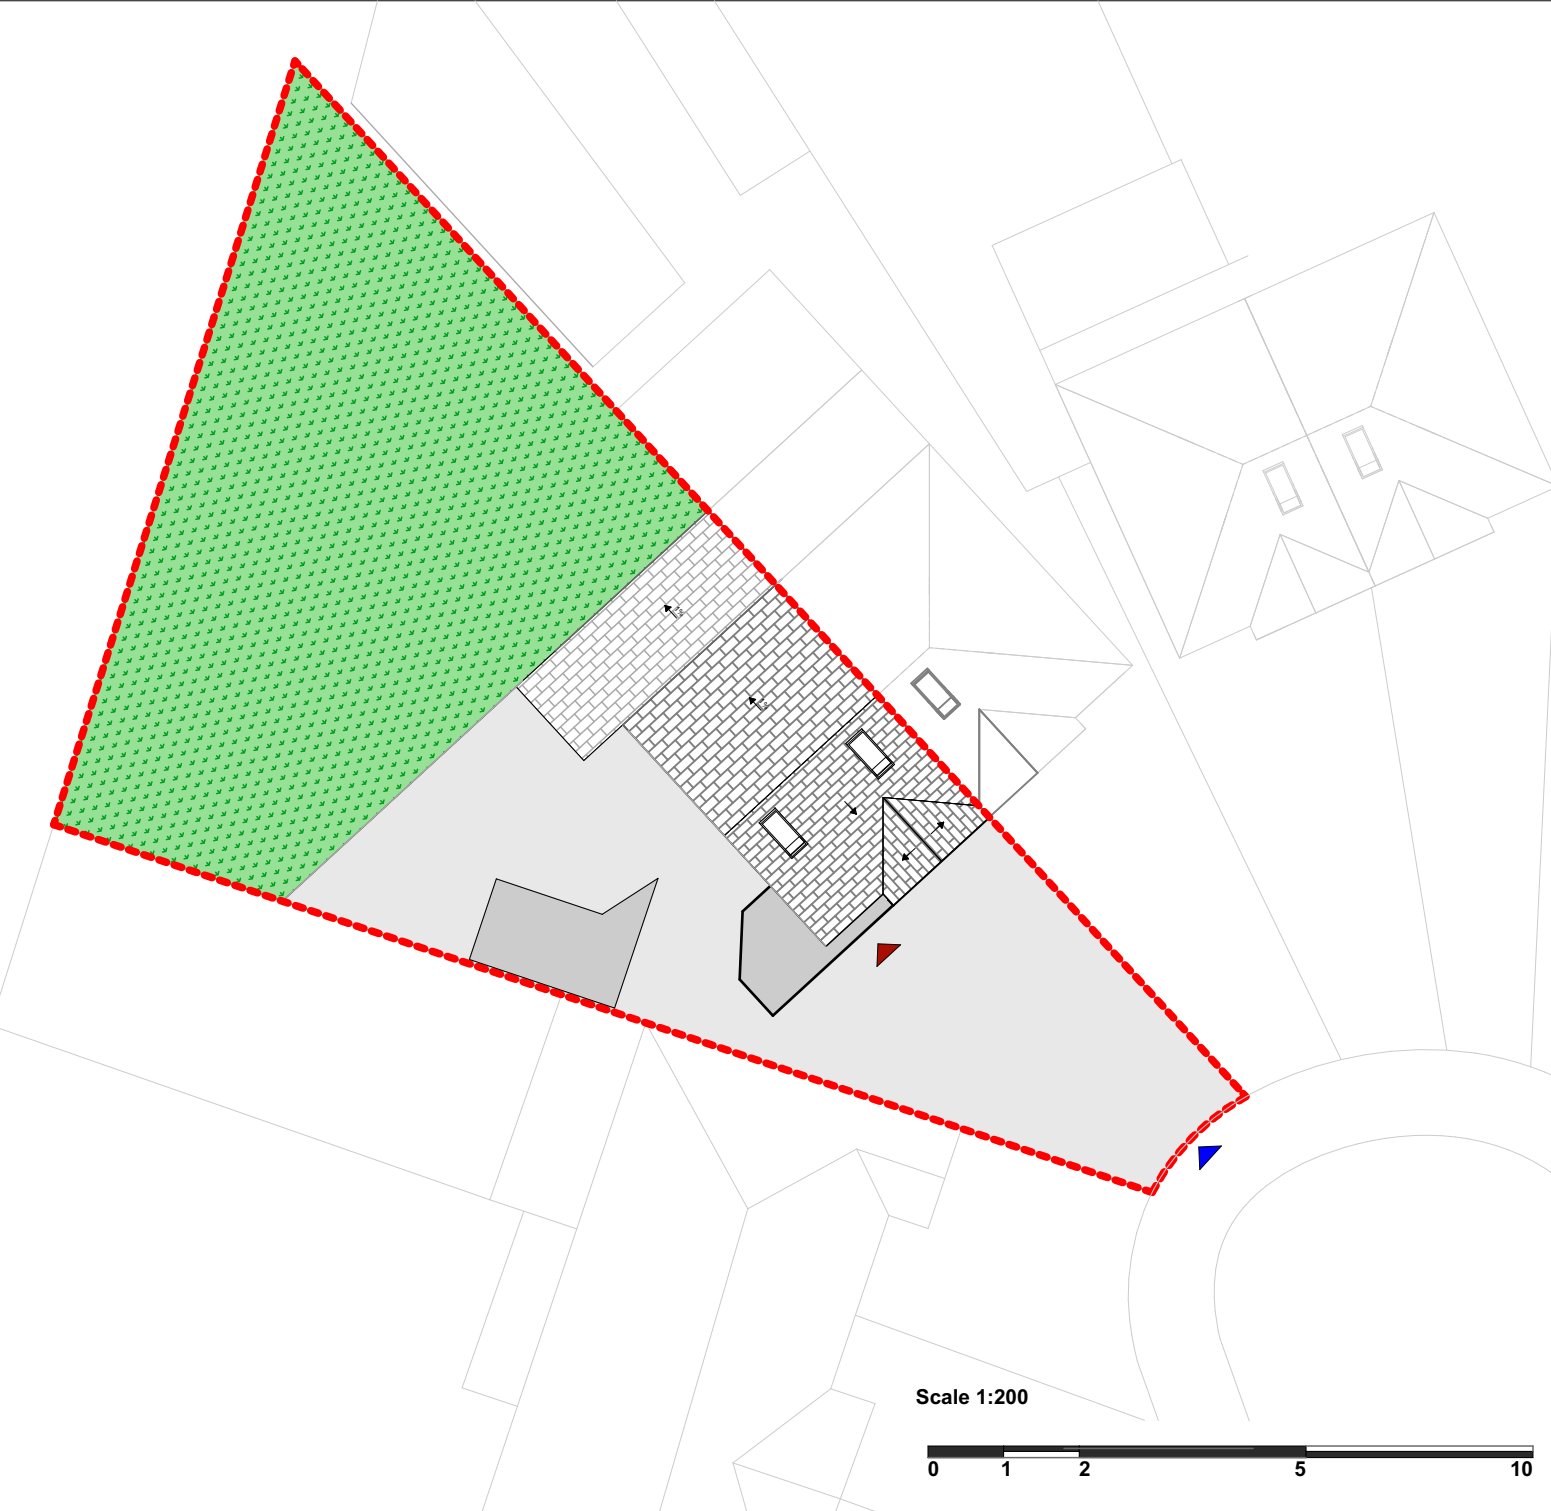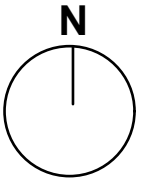

REFERENCE:	25 Pembroke Rd, Greenford UB6 9QP
TITLE:	VOLUME 1 CALCULATION
NAME:	A 11

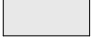

LEGEND






-  **SITE LIMIT**
-  **BUILDING**
-  **PERMEABLE PAVING**
-  **GRASS/PLANTED AREA**
-  **HOUSE ACCES**
-  **PROPERTY ACCES**

AVON BUILDS
avonbuilds@europe.com

Scale 1:200



REFERENCE:	25 Pembroke Rd, Greenford UB6 9QP
TITLE :	EXISTING DRAWING Proposed Site plan 2
NAME :	A 12

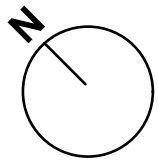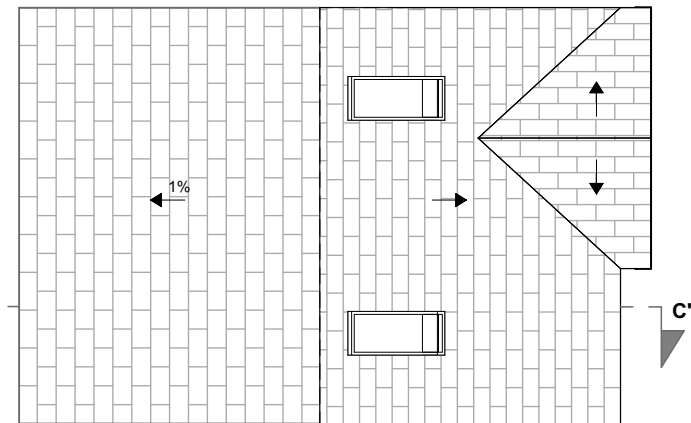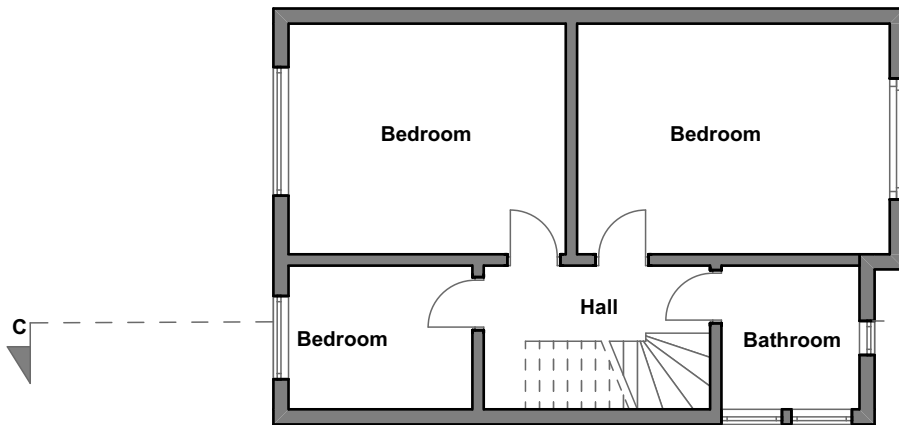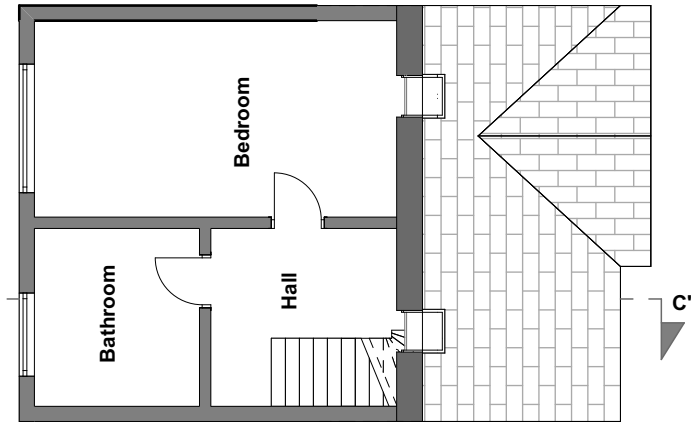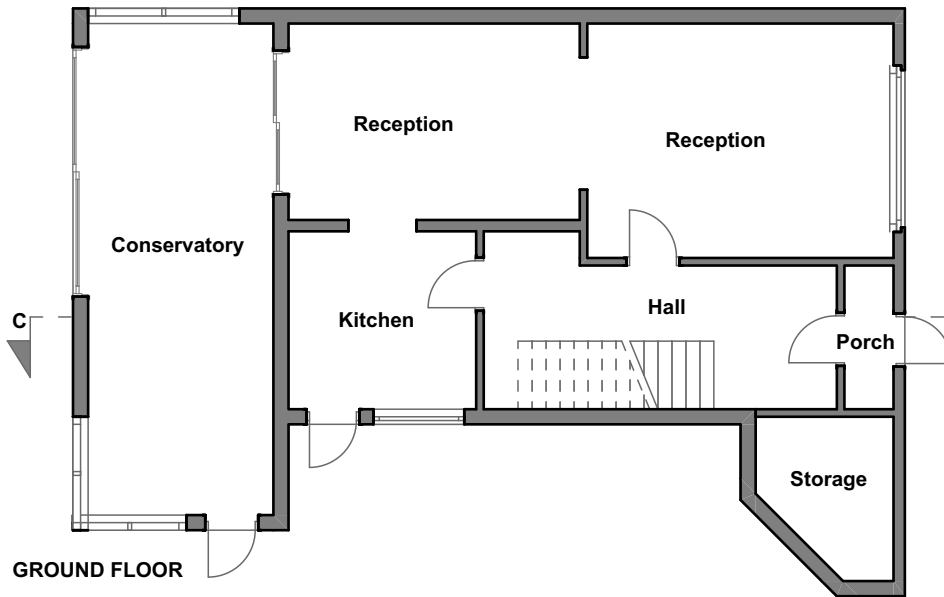


AVON BUILDS
 avonbuilds@europe.com


Scale 1:100



REFERENCE:	25 Pembroke Rd, Greenford UB6 9QP
TITLE:	PROPOSED DRAWINGS Floor Plans 2
NAME:	A 13

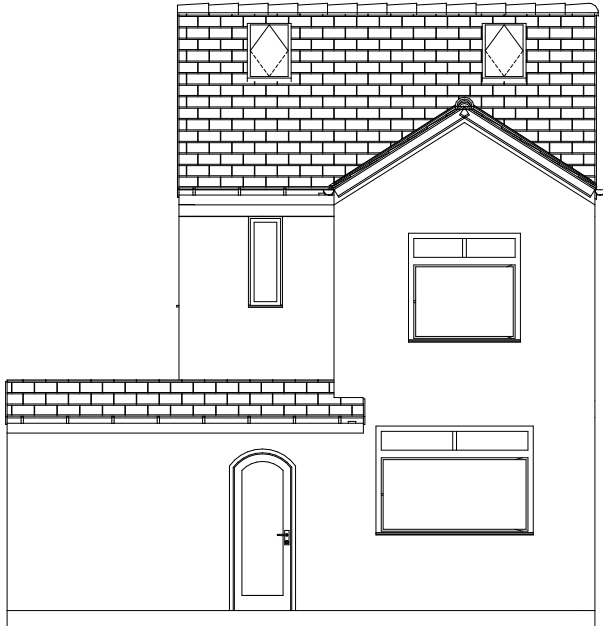

FRONT ELEVATION

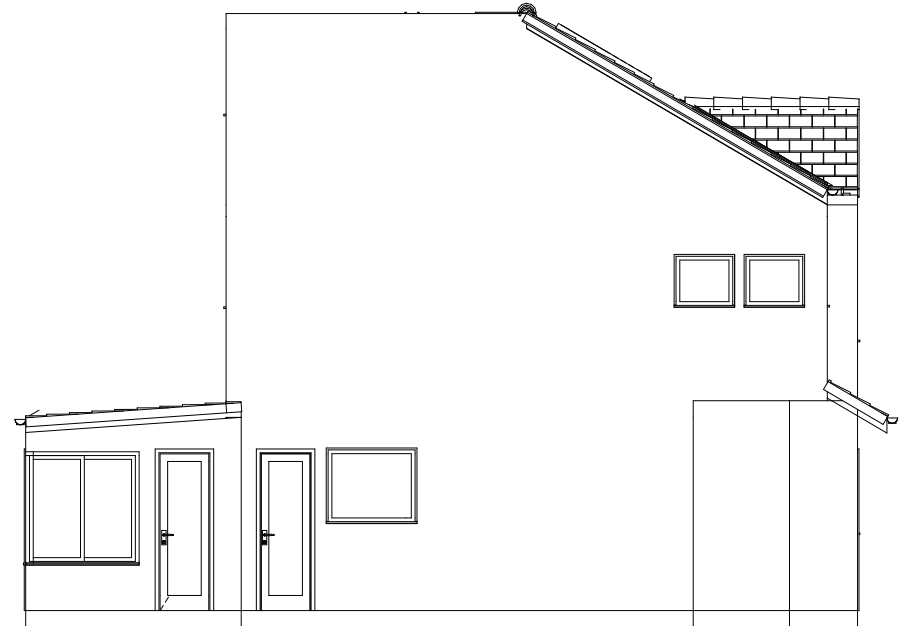


LEFT SIDE ELEVATION

AVON BUILDS
 avonbuilds@europe.com


Scale 1:100



REFERENCE:	25 Pembroke Rd, Greenford UB6 9QP
TITLE :	PROPOSED DRAWING Elevations p1.2
NAME :	A 14

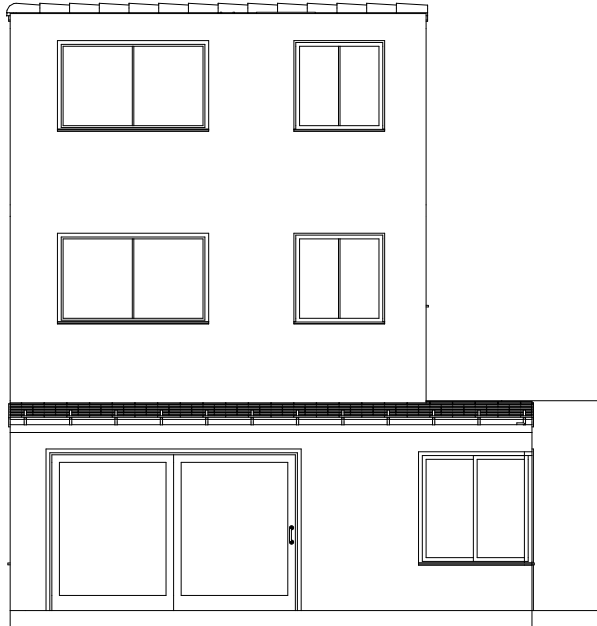

REAR ELEVATION

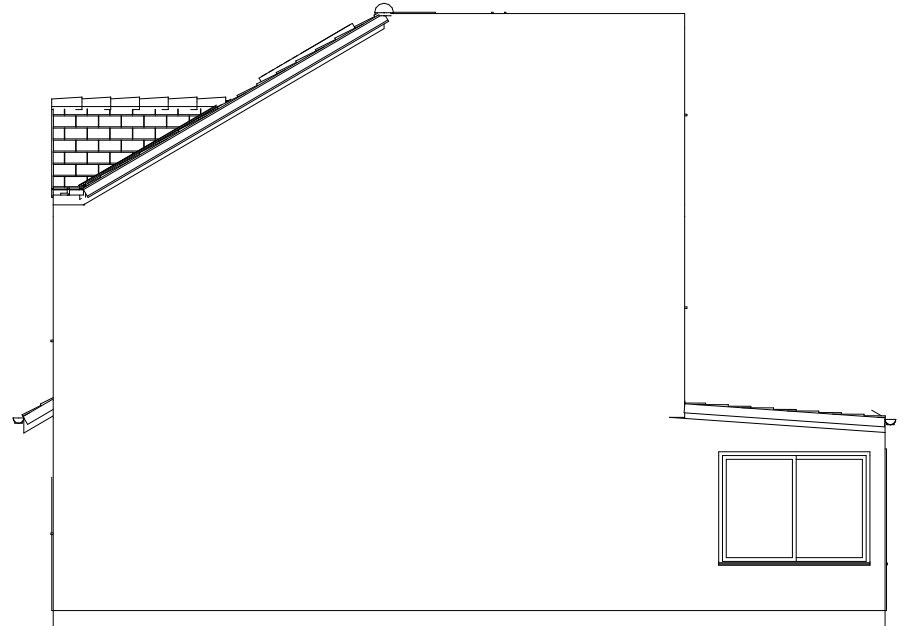


RIGHT SIDE ELEVATION

AVON BUILDS
 avonbuilds@europe.com

Scale 1:100



REFERENCE:	25 Pembroke Rd, Greenford UB6 9QP
TITLE :	PROPOSED DRAWING Elevations p2.2
NAME :	A 15

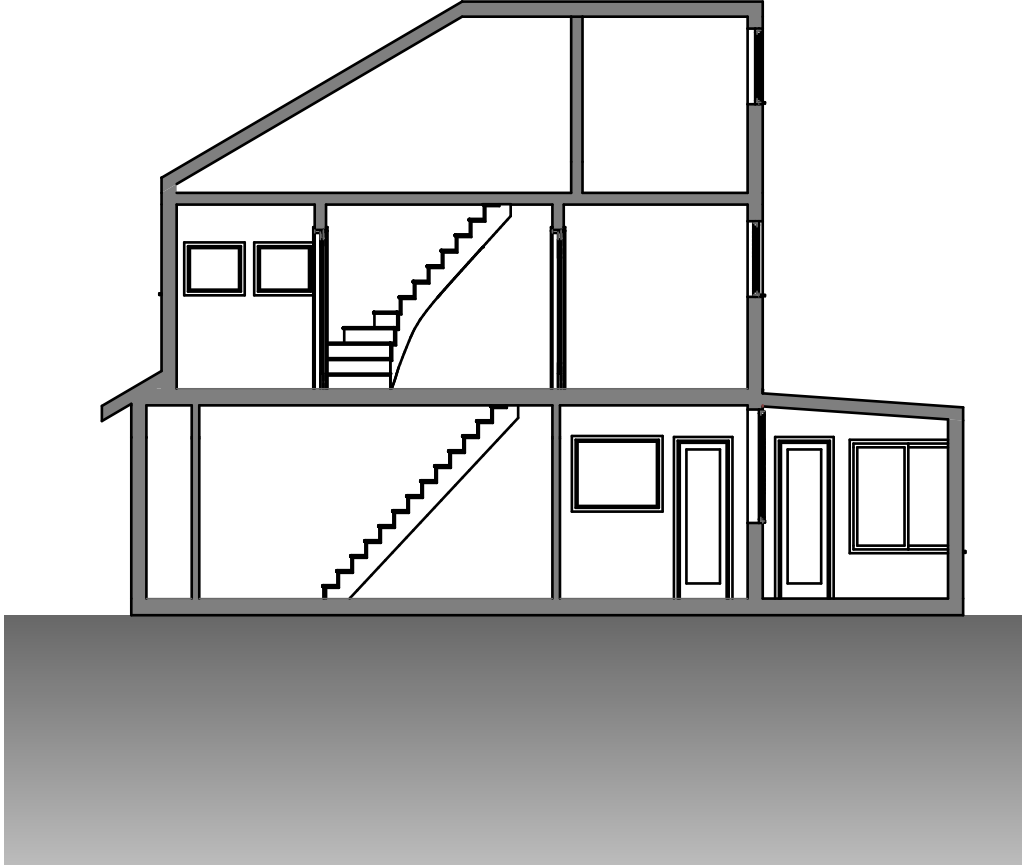



SECTION CC'

AVON BUILDS
avonbuilds@europe.com

Scale 1:100



REFERENCE:	25 Pembroke Rd, Greenford UB6 9QP
TITLE :	PROPOSED DRAWING Section CC'
NAME :	A 16

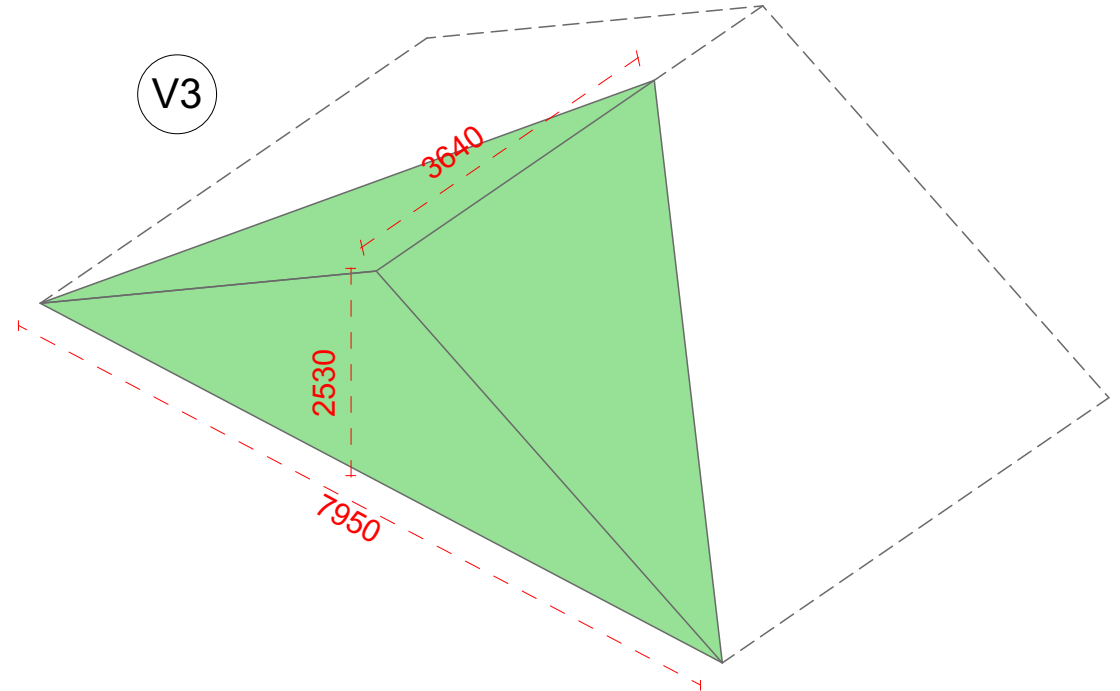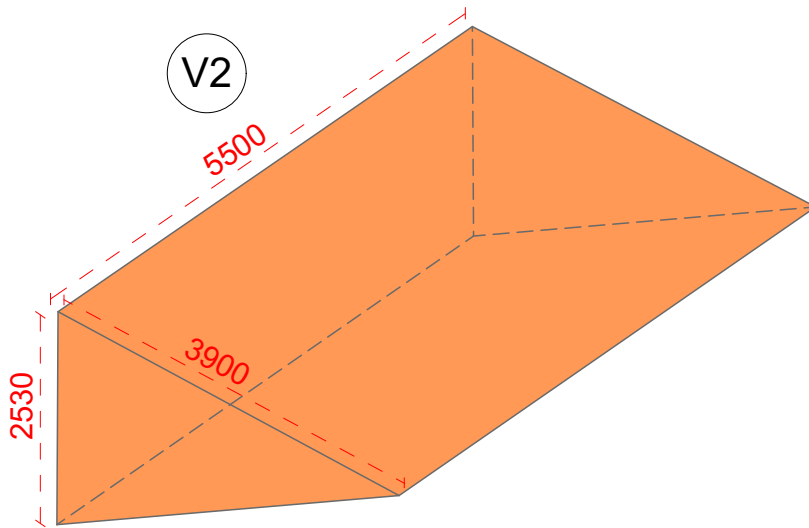

2. V2
VOLUME CALCULATION

$$V2 = \frac{2.530 \times 3.900 \times 5.500}{2}$$

$$= \underline{\underline{27.13 \text{ M}^3}}$$

3. V3
VOLUME CALCULATION

$$V = \frac{1}{3} \left(\frac{7.950 \times 2.530}{2} \right) \times 3.640$$

$$= \underline{\underline{12.20 \text{ M}^3}}$$

TOTAL VOLUME: V2+V3 = 27.13 + 12.20 = 39.33 M³

AVON BUILDS
 avonbuilds@europe.com

Scale 1:100



REFERENCE:	25 Pembroke Rd, Greenford UB6 9QP
TITLE:	VOLUME CALCULATION
NAME:	A 17