





WEST REAR ELEVATION - 1/100 scale PLOT no 14  
 0 0.5 1m 2m 3m 4m 5m Scale Bar

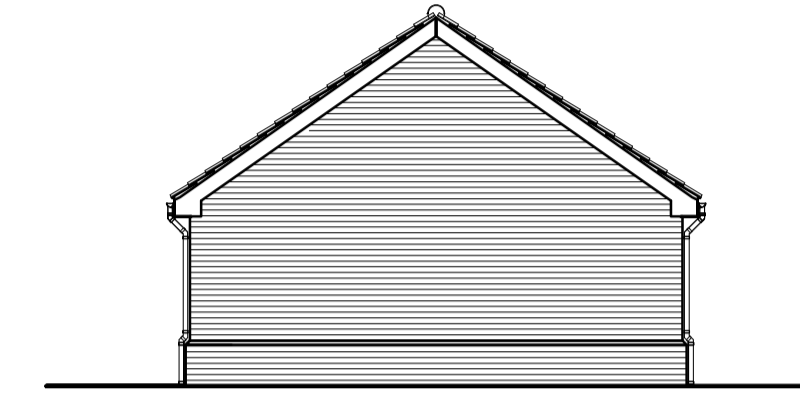

NORTH SIDE ELEVATION - 1/100 scale PLOT no 14



NORTH - WEST REAR ELEVATION 1/100 scale. PLOT no 14.

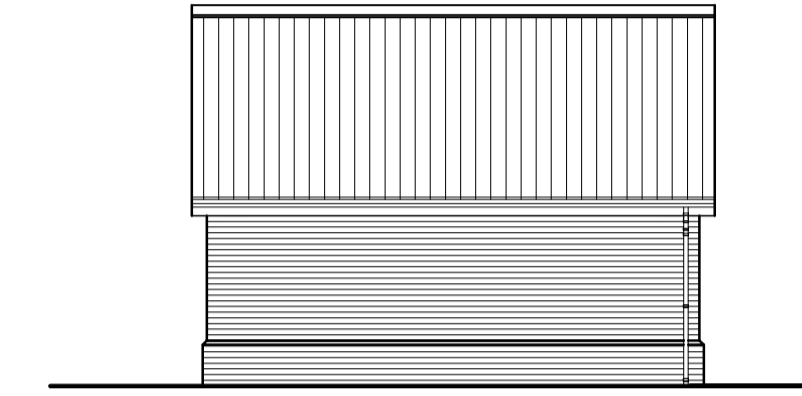


NORTH - EAST SIDE ELEVATION 1/100 scale. PLOT no 14.



EAST FRONT ELEVATION - 1/100 scale PLOT no 14  
 0 0.5 1m 2m 3m 4m 5m Scale Bar




SOUTH SIDE ELEVATION - 1/100 scale PLOT no 14

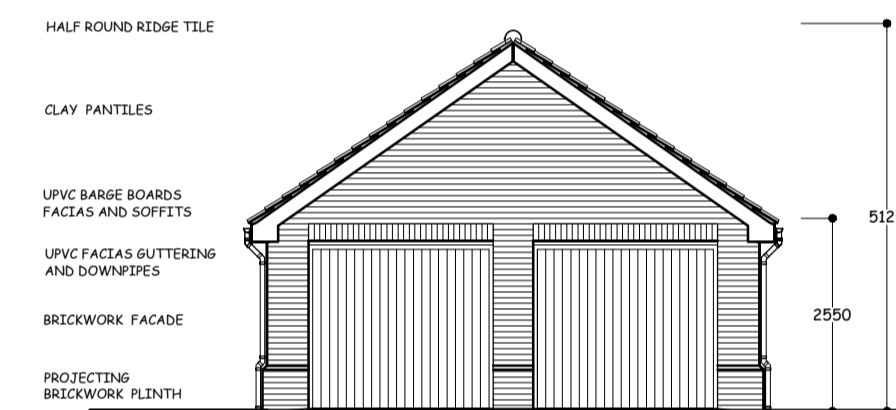


SOUTH - EAST FRONT ELEVATION 1/100 scale. PLOT no 14.  
 0 0.5 1m 2m 3m 4m 5m Scale Bar




SOUTH - WEST SIDE ELEVATION 1/100 scale. PLOT no 14.

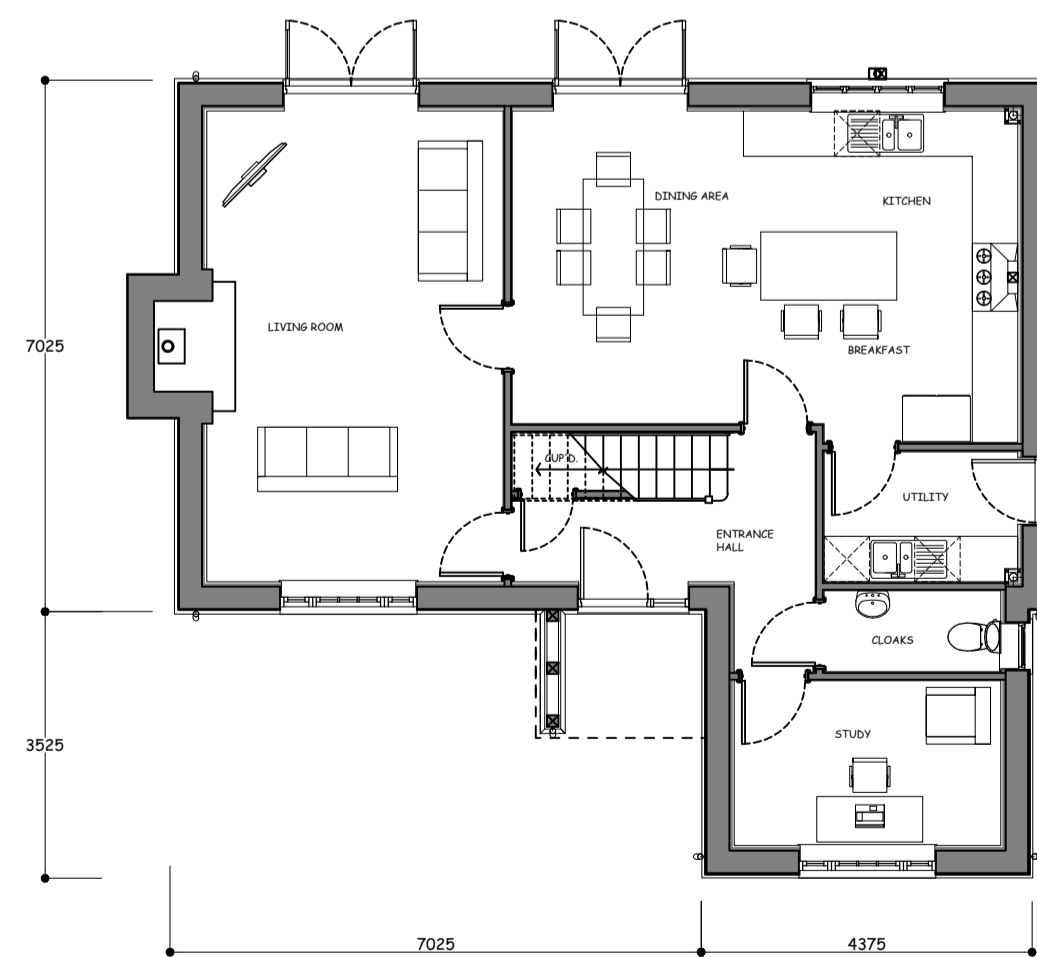

GROUND FLOOR PLAN - 1/100 scale PLOT no 14  
 0 0.5 1m 2m 3m 4m 5m Scale Bar

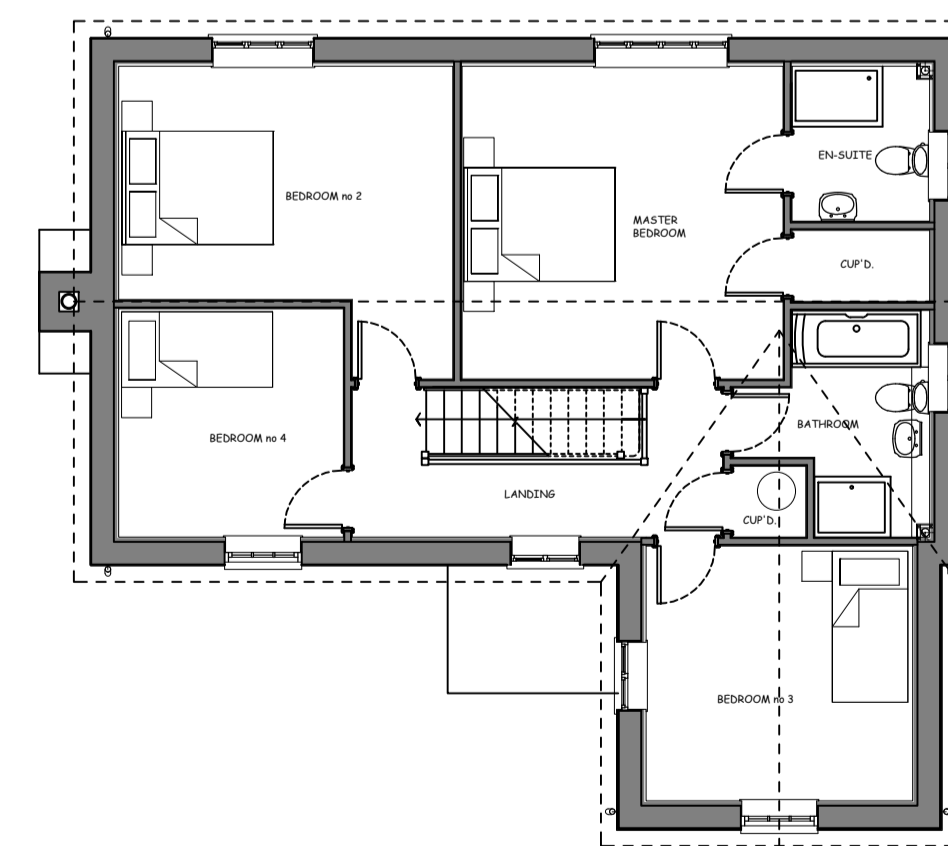

FIRST FLOOR PLAN - 1/100 scale PLOT no 14  
 0 0.5 1m 2m 3m 4m 5m Scale Bar

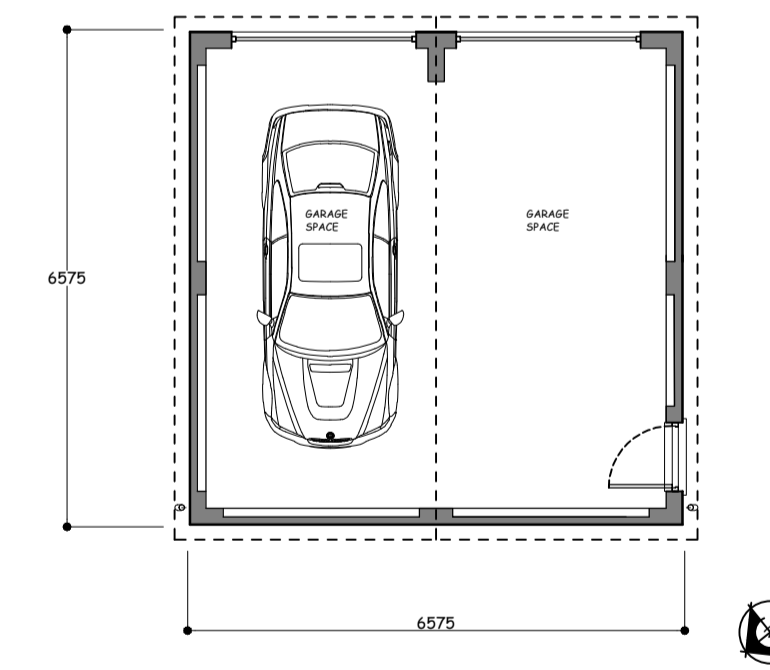

GROUND FLOOR PLAN GARAGE 1/100 scale. PLOT no 14  
 0 0.5 1m 2m 3m 4m 5m Scale Bar

No. Date Revisions  
 Revisions

**HOLLINS**  
 Architects, Surveyors &  
 Planning Consultants

The Guildhall  
 Market Hill  
 Framlingham  
 Suffolk  
 IP13 9BD

Telephone 01728 723959  
 E-mail [all@hollins.co.uk](mailto:all@hollins.co.uk)  
 Website [www.hollins.co.uk](http://www.hollins.co.uk)

Client  
 HARTOG HUTTON

Site  
 LAND WEST OF, RICHER ROAD  
 BADWELL ASH,  
 BURY ST EDMUNDS  
 SUFFOLK IP 31 3 EU

Project  
 PROPOSED DEVELOPMENT OF  
 14 NEW DWELLINGS  
 RESERVED MATTERS PLANNING APPLICATION

Details  
 PLOT no 14 AND DETACHED GARAGE  
 PLANS AND ELEVATIONS

Scale  
 1/100 scale @ A1 Sheet

Date  
 SEPTEMBER 2023

Drawn by  
 JR

Drawing number  
**2379 113**

This drawing is copyright. This drawing must not be scaled. Before commencing any work the contractor must set out and check all dimensions on site. This drawing is to be read in conjunction with any consultant details. Any discrepancies must be reported to Hollins Architects & Surveyors.