



THIRD ANGLE PROJECTION		REVISION		DRFT DATE	APPROVED
REV	DESCRIPTION	DR	DATE		
B	Non Material Amendment (Scale Tilt)	DB	14/21		DB


PROPOSED
GROUND FLOOR SECTION A-A

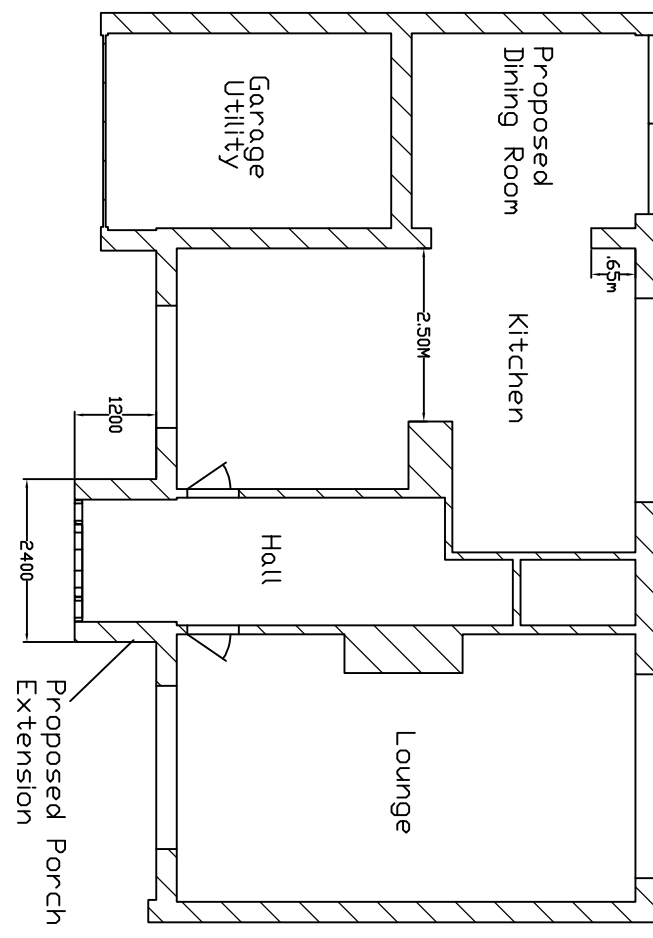


PROPOSED
FIRST FLOOR SECTION B-B

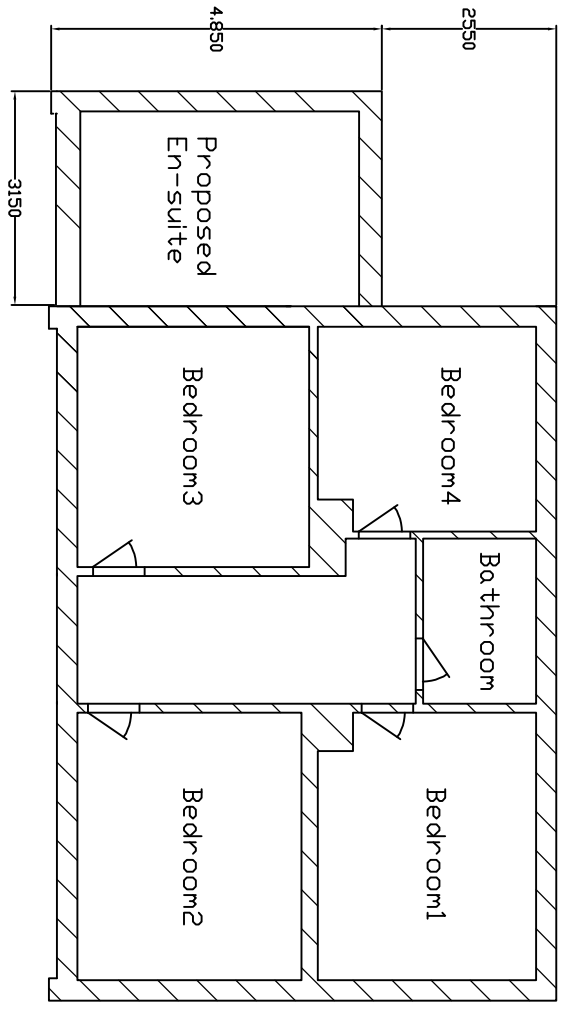


PROPOSED SIDE ELEVATION

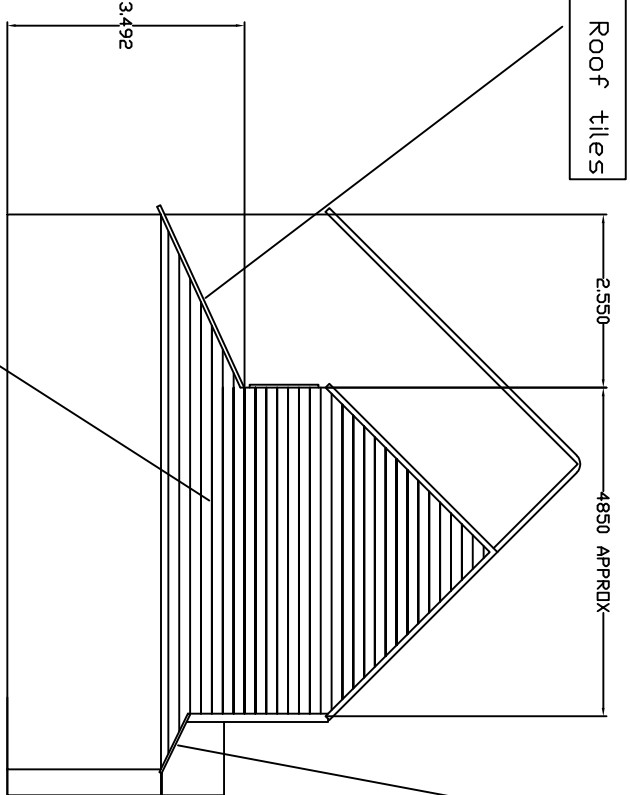

PROPOSED FRONT ELEVATION

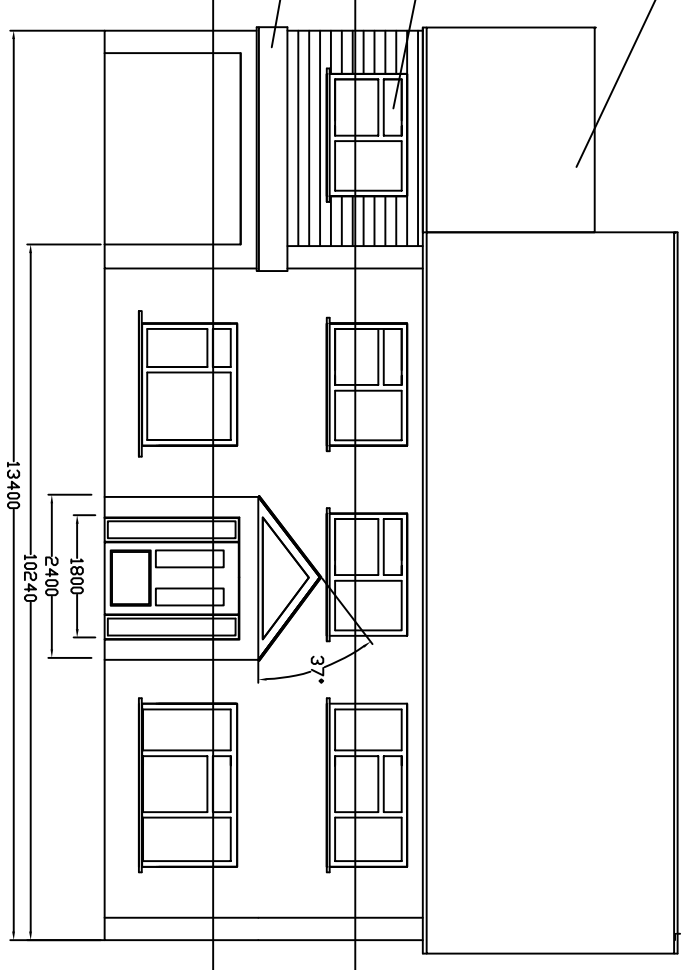

PROPOSED REAR ELEVATION

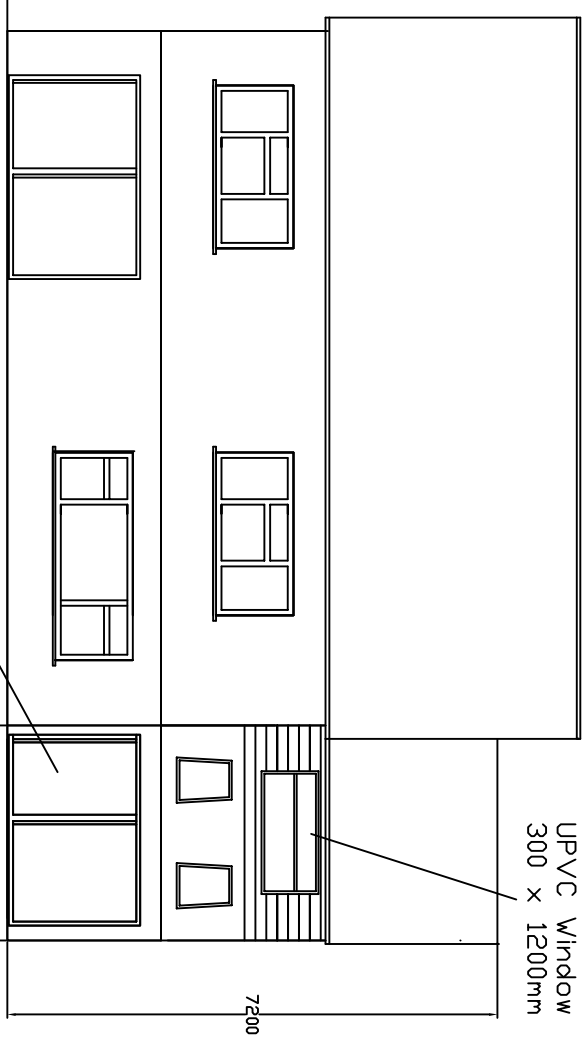

Timber Framed first floor extension with harlequin board (cladding) in neutral colour.

UNLESS OTHERWISE SPECIFIED		PROG/PRG			
DIMENSIONS ARE IN MM		Draw	Dim	12/23	
DIMENSIONS APPLY AFTER FINISH		Draw	Dim	12/23	
TITLE		SIZE	DWG NO.	REV	
The Warren, 19 Deben Drive		A0	Proposed-01	B	
Sudbury, Suffolk, CO10 2QH.		SCALE 1/100			
					SHEET 1 OF 1