
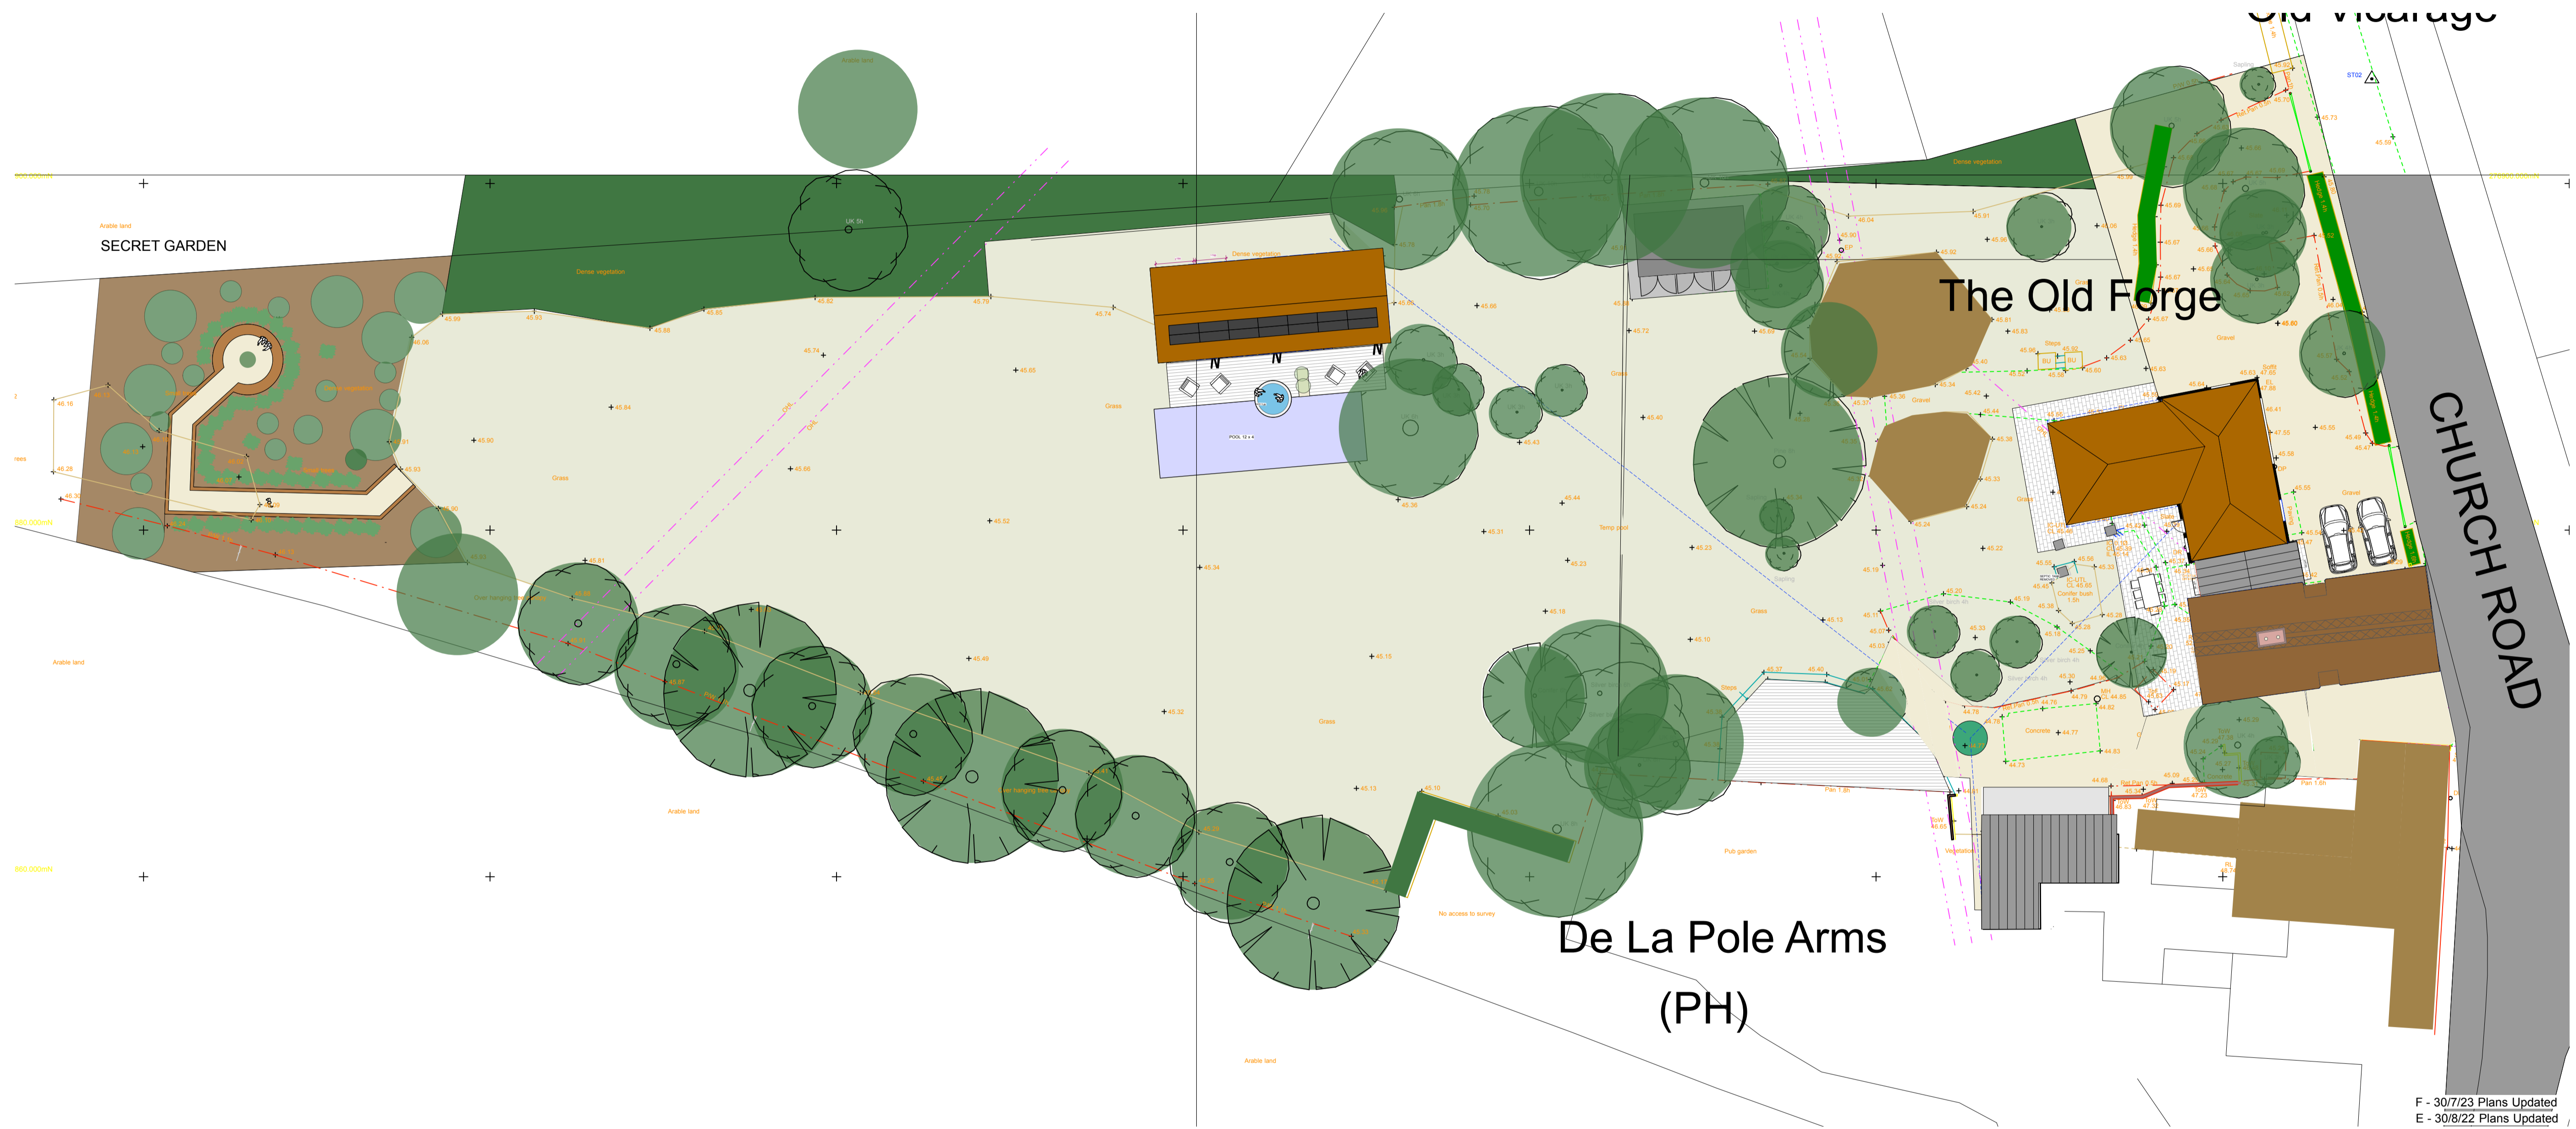


General Notes  
 1. Do not scale this drawing. All dimensions to be as noted. Contractor to check all dimensions on site before carry out works.  
 2. This drawing is for the private and confidential use of the client for whom it was undertaken and it should not be reproduced in whole or in part or relied upon by third parties for any use without the express written authority of Beech Architects Limited.

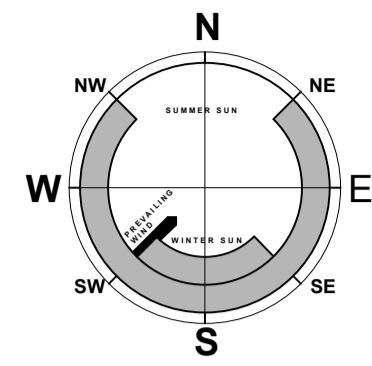

BLOCK PLAN 1:200

- F - 30/7/23 Plans Updated
- E - 30/8/22 Plans Updated
- D - 4/7/22 Plans Updated
- C - 3/3/22 Plans Updated
- B - 26/10/21 Plans Updated
- A - 11/10/21 Plans Updated

Rev

<b>Beech ARCHITECTS</b> <a href="http://www.beecharchitects.com">www.beecharchitects.com</a>	Church Farm Barn The Street Thornodon Suffolk IP23 7JR
	enquiries@beecharchitects.com t 01379 678442

CLIENT  
 Dean Happer and Peter Brooks

PROJECT  
 The Old Forge  
 Church Road  
 Wingfield  
 IP21 5RA

DRAWING  
 Propose Block Plan

SCALE	DATE	DRAWN BY	CHECKED
1:200 @ A1	Sept 2021		
DRAWING NUMBER	JOB NUMBER	STATUS	REV
11	603	Not For Construction	F

This drawing is copyright and remains the property of Beech Architects Ltd. Original size A1. Scale shown will be incorrect if reproduced in any other format. All dimensions to be checked on site.