
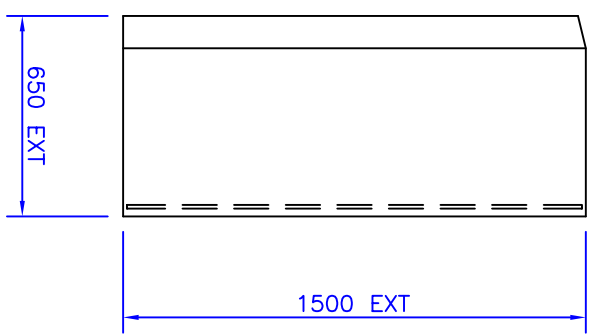
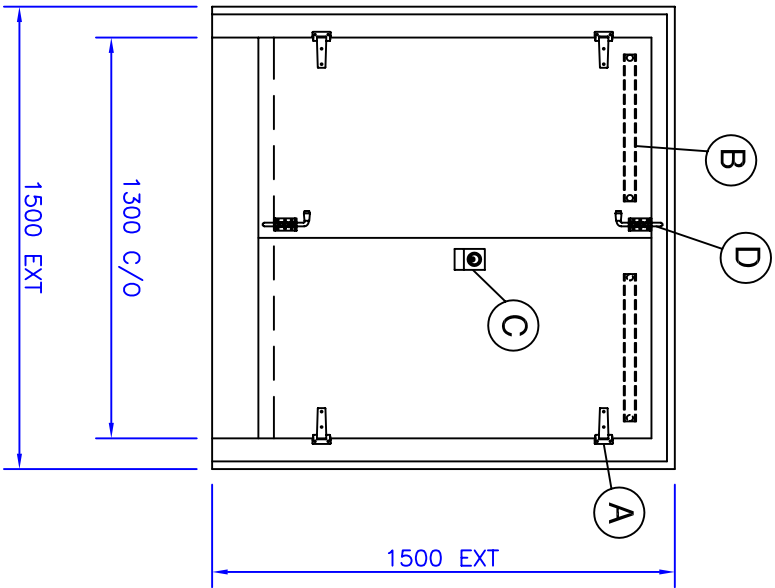


NOTES	
CONSTRUCTION - GRP COMPOSITE CONSTRUCTION	
EXTERNAL FINISH - SATIN (GELCOAT)	
COLOUR - 14-C-39 BS4800 RANGE	
INTERNAL FINISH - MATT GRP WHITE	
FIXTURES & FITTINGS	
A.	4 No. STANDARD HINGES
B.	2 No. AUTO HOLD OPEN STAYS
C.	1 No. CYLINDER NIGHTLATCH
D.	2 No. INTERNAL SPRING BOLTS
SCHEDULE OF PADS AND BOARDS	
1.	1 No. FULL SIZE 18mm SURFACE TREATED PLYWOOD BOARD

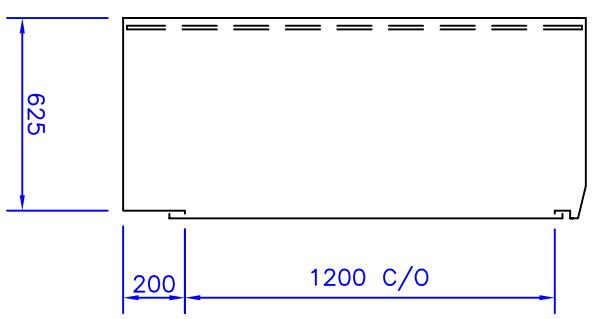

No. REVISION by date No. REVISION by date		No. REVISION by date No. REVISION by date		No. REVISION by date No. REVISION by date	
NOTES 1 Do not scale from this drawing 2 All dimensions to be checked on site		NOTES 1 Do not scale from this drawing 2 All dimensions to be checked on site		NOTES 1 Do not scale from this drawing 2 All dimensions to be checked on site	
Projection 		Projection 		Projection 	
Scale:- N.T.S Original Drawing size:- A3		Scale:- N.T.S Original Drawing size:- A3		Scale:- N.T.S Original Drawing size:- A3	
CLIENT PR5 CABINET		CLIENT PR5 CABINET		CLIENT PR5 CABINET	
Drawing title PR5 CABINET		Drawing title PR5 CABINET		Drawing title PR5 CABINET	
QUINSHIELD LTD. CARL HENDRE G.R.P INDUSTRIAL HOUSINGS CARL HENDRE (01269) 832220 (01269) 832221 enquiries@quinshield.com www.quinshield.com		QUINSHIELD LTD. CARL HENDRE G.R.P INDUSTRIAL HOUSINGS CARL HENDRE (01269) 832220 (01269) 832221 enquiries@quinshield.com www.quinshield.com		QUINSHIELD LTD. CARL HENDRE G.R.P INDUSTRIAL HOUSINGS CARL HENDRE (01269) 832220 (01269) 832221 enquiries@quinshield.com www.quinshield.com	
DRAWING No:- CUSTOMER ORDER No:- Job Number:-		DRAWING No:- CUSTOMER ORDER No:- Job Number:-		DRAWING No:- CUSTOMER ORDER No:- Job Number:-	
drawn M.B checked date 01.06.07		drawn M.B checked date 01.06.07		drawn M.B checked date 01.06.07	