

TOPSOIL MATERIAL STORAGE

MILVERTON SCHOOL FIELD - BELOW GROUND STORAGE VOLUME CIRCA 1900m³ DESIGN TBC

VEHICLE HARDSANDING

ADDITIONAL 4m SECTION OF WALL TO BE REMOVED TEMPORARILY AND REINSTATED UPON COMPLETION

LOCATION OF ACCESS UTILISING EXISTING OPENING IN BRICKWORK CURRENT PEDESTRIAN ACCESS TO BE MADE WIDER - WALL AND FENCELINE/GATE TO BE REMOVED FOR DURATION OF WORKS AND REINSTATED ONCE WORKS COMPLETED

EXISTING OPENING IN BRICK WALL - PEDESTRIAN ACCESS THROUGH GATE IN FENCE

PROPOSED SITE ACCESS

VEHICLE HARDSANDING

SECTION OF BRICKWORK WALL TO BE REMOVED TEMPORARILY FOR SITE ACCESS. WALL TO BE REINSTATED AS PER DRAWING A7S14574-WSP-SA-ZZ-DR-C-0005

LOCATION OF ACCESS GATE AND METAL FENCELINE - TO BE REMOVED TEMPORARILY FOR THE DURATION OF THE CONSTRUCTION WORKS AND REINSTATED UPON COMPLETION

PROPOSED SITE ACCESS

PROPOSED FLOW CONTROL CHAMBER

1 to 27 Walton Court

Tie Point 1

El Sub Sta

THE MATERIAL CONTAINED IN THIS DRAWING HAS BEEN BASED UPON THE ORDNANCE SURVEY MAP BY SEVERN TRENT WATER LTD. BY PERMISSION OF ORDNANCE SURVEY ON BEHALF OF THE CONTROLLER OF HER MAJESTY'S STATIONERY OFFICE. CROWN COPYRIGHT - SEVERN TRENT WATER LTD. - 100031673 DOCUMENT USERS, OTHER THAN SEVERN TRENT WATER BUSINESS USERS, ARE ADVISED THAT THIS DOCUMENT IS PROVIDED FOR REFERENCE PURPOSE ONLY AND NO FURTHER COPIES SHOULD BE MADE FROM IT.


DO NOT SCALE
USE WRITTEN DIMENSIONS ONLY

- NOTES:**
1. ALL RECEIVED UTILITIES ARE SHOWN ON DRAWING. EXACT LOCATIONS SHOULD BE CONFIRMED ON SITE PRIOR TO WORKS COMMENCING.
 2. ALL DIMENSIONS AND LOCATIONS OF DESIGN ELEMENTS ARE TO BE FINALISED DURING DETAILED DESIGN.
 3. STORAGE AT MILVERTON SCHOOL PLAYING FIELDS FINAL DESIGN ARRANGEMENT TBC.
 4. PROPOSED ACCESS TO PLAYING FIELD LOCATED TO AVOID ENVIRONMENTAL (TREE) IMPACT.
 5. RED LINE BOUNDARY AREA (5117m² WORKS AREA) SITUATED TO AVOID CONSTRUCTION VEHICLES TRACKING OVER EXISTING 525mm CO PIPE RUNNING THROUGH PLAYING FIELD.

LEGEND

	PROPOSED PIPELINE ROUTE
	PROPOSED EXTENT OF TRENCH EXCAVATION
	PROPOSED EXTENT OF TRENCH EXCAVATION
	VEHICLE HARDSTANDING
	TOPSOIL/MATERIAL STORAGE
	SITE VEHICLE ACCESS
	ELEMENTS TO BE REMOVED DURING CONSTRUCTION, THEN REINSTATED
	ELEMENT TO BE REMOVED DURING CONSTRUCTION

P03	S2 : SUITABLE FOR INFORMATION	SP	KM	-	22/09/2023
P02	S2 : SUITABLE FOR INFORMATION	AA	KM	-	26/05/2023
P01	S2 : SUITABLE FOR INFORMATION	OH	KM	-	05/04/2023

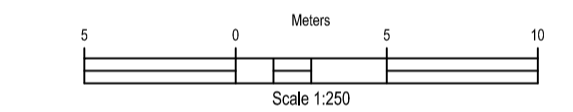

Forkers Ltd
Civil & Ground Engineering Contractors

wsp

**SEVERN
TRENT**

PROJECT TITLE
**A7S-14574 GREEN RECOVERY
LEAMINGTON BATHING WATERS**

DRAWING TITLE
**MILVERTON HIGH SCHOOL
ACCESS AND WORKS AREA PLAN**

DRAWING NO.	STATUS	REVISION
A7S14574-WSP-SA-ZZ-DR-C-0004	S2	P03

SCALE:	SHEET SIZE:	QR CODE PLACEMENT
1:250	A1	

THIS DRAWING IS CONFIDENTIAL AND THE PROPERTY OF SEVERN TRENT AND MUST NOT BE REPRODUCED WITHOUT WRITTEN PERMISSION