




DO NOT SCALE
USE WRITTEN DIMENSIONS ONLY

NOTES:
1. ALL DIMENSIONS IN MILLIMETRES AND ALL LEVELS IN METRES UNLESS SHOWN OTHERWISE

LEGEND
SITE BOUNDARY

P02	S2 : SUITABLE FOR INFORMATION	JP	KM	-	02/10/2023
P01	S2 : SUITABLE FOR INFORMATION	JP	KM	-	25/09/2023

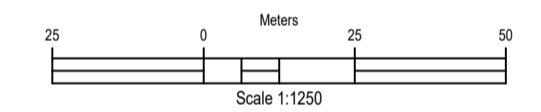

Forkers Ltd
Civil & Ground Engineering Contractors



PROJECT TITLE
**A7S-14574 GREEN RECOVERY
LEAMINGTON BATHING WATERS**

DRAWING TITLE
**MILVERTON HIGH SCHOOL
PLANNING DRAWING
SITE ACCESS PLAN**

DRAWING NO.	STATUS	REVISION
A7S14574-WSP-SA-ZZ-DR-C-0006	S2	P02

SCALE	SHEET SIZE	QR CODE PLACEMENT
1:1250	A1	

THIS DRAWING IS CONFIDENTIAL AND THE PROPERTY OF SEVERN TRENT AND MUST NOT BE REPRODUCED WITHOUT WRITTEN PERMISSION

THE MATERIAL CONTAINED IN THIS DRAWING HAS BEEN BASED UPON THE ORDNANCE SURVEY MAP BY SEVERN TRENT WATER LTD. BY PERMISSION OF ORDNANCE SURVEY ON BEHALF OF THE CONTROLLER OF HER MAJESTY'S STATIONERY OFFICE.
CROWN COPYRIGHT - SEVERN TRENT WATER LTD. - 100031073.
DOCUMENT USERS, OTHER THAN SEVERN TRENT WATER BUSINESS USERS, ARE ADVISED THAT THIS DOCUMENT IS PROVIDED FOR REFERENCE PURPOSE ONLY AND NO FURTHER COPIES SHOULD BE MADE FROM IT.