




DO NOT SCALE  
USE WRITTEN DIMENSIONS ONLY

NOTES:  
1. ALL DIMENSIONS IN MILLIMETRES AND ALL LEVELS IN METRES UNLESS OTHERWISE SHOWN.

LEGEND  
SITE BOUNDARY

P01 S2: SUITABLE FOR INFORMATION JP KM 25/09/2023

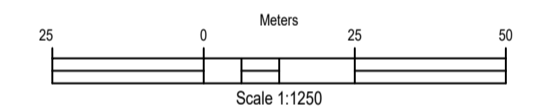

**Forkers Ltd**  
Civil & Ground Engineering Contractors



PROJECT TITLE  
**A7S-14574 GREEN RECOVERY  
LEAMINGTON BATHING WATERS**

DRAWING TITLE  
**MILVERTON HIGH SCHOOL  
PLANNING DRAWING  
SITE ACCESS PLAN**

DRAWING NO. <b>A7S14574-WSP-SA-ZZ-DR-C-0006</b>	STATUS <b>S2</b>	REVISION <b>P01</b>
--	---------------------	------------------------

SCALE <b>1:1250</b>	SHEET SIZE <b>A1</b>	QR CODE PLACEMENT
------------------------	-------------------------	----------------------

THIS DRAWING IS CONFIDENTIAL AND THE PROPERTY OF SEVERN TRENT AND MUST NOT BE REPRODUCED WITHOUT WRITTEN PERMISSION

THE MATERIAL CONTAINED IN THIS DRAWING HAS BEEN BASED UPON THE ORDNANCE SURVEY MAP BY SEVERN TRENT WATER LTD. BY PERMISSION OF ORDNANCE SURVEY ON BEHALF OF THE CONTROLLER OF HER MAJESTY'S STATIONERY OFFICE.  
CROWN COPYRIGHT - SEVERN TRENT WATER LTD. - 100031073.  
DOCUMENT USERS, OTHER THAN SEVERN TRENT WATER BUSINESS USERS, ARE ADVISED THAT THIS DOCUMENT IS PROVIDED FOR REFERENCE PURPOSE ONLY AND NO FURTHER COPIES SHOULD BE MADE FROM IT.