

DO NOT SCALE  
USE WRITTEN DIMENSIONS ONLY


NOTES:

1. ALL DIMENSIONS IN MILLIMETRES AND ALL LEVELS IN METRES UNLESS SHOWN OTHERWISE.

LEGEND

— SITE BOUNDARY

P03	S2 : ADDITION OF ROAD NAMES	JP	KM	-	25/10/2023
P02	S2 : AMENDED REDLINE TO INCLUDE VISIBILITY SPLAYS	JP	KM	-	02/10/2023
P01	S2 : SUITABLE FOR INFORMATION	JP	KM	-	25/09/2023

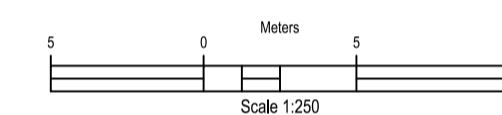

**Forkers Ltd**  
Civil & Ground Engineering Contractors



PROJECT TITLE  
**A7S-14574 GREEN RECOVERY  
LEAMINGTON BATHING WATERS**

DRAWING TITLE  
**20230925\_PLN\_SI\_1.1  
(Existing Site Layout Plan)**

DRAWING NO. <b>A7S14574-WSP-SA-ZZ-DR-C-0007</b>	STATUS <b>S2</b>	REVISION <b>P02</b>
--	---------------------	------------------------

SCALE <b>1:250</b>	SHEET SIZE <b>A1</b>	QR CODE PLACEMENT
-----------------------	-------------------------	----------------------

THIS DRAWING IS CONFIDENTIAL AND THE PROPERTY OF SEVERN TRENT AND MUST NOT BE REPRODUCED WITHOUT WRITTEN PERMISSION

THE MATERIAL CONTAINED IN THIS DRAWING HAS BEEN BASED UPON THE ORDNANCE SURVEY MAP BY SEVERN TRENT WATER LTD. BY PERMISSION OF ORDNANCE SURVEY ON BEHALF OF THE CONTROLLER OF HER MAJESTY'S STATIONERY OFFICE.  
CROWN COPYRIGHT - SEVERN TRENT WATER LTD. - 100031673  
DOCUMENT USERS, OTHER THAN SEVERN TRENT WATER BUSINESS USERS, ARE ADVISED THAT THIS DOCUMENT IS PROVIDED FOR REFERENCE PURPOSE ONLY AND NO FURTHER COPIES SHOULD BE MADE FROM IT.