




DO NOT SCALE
USE WRITTEN DIMENSIONS ONLY

NOTES:
1. ALL DIMENSIONS IN MILLIMETRES AND ALL LEVELS IN METRES UNLESS SHOWN OTHERWISE.

LEGEND
SITE BOUNDARY

| | | | | | |
|-----|-------------------------------|----|----|---|------------|
| P02 | S2 : SUITABLE FOR INFORMATION | JP | KM | - | 02/10/2023 |
| P01 | S2 : SUITABLE FOR INFORMATION | JP | KM | - | 25/09/2023 |

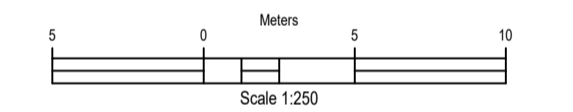

Forkers Ltd
Civil & Ground Engineering Contractors



PROJECT TITLE
**A7S-14574 GREEN RECOVERY
LEAMINGTON BATHING WATERS**

DRAWING TITLE
**MILVERTON HIGH SCHOOL
PLANNING DRAWING
SITE ACCESS PLAN**

| | | |
|--|---------------------|------------------------|
| DRAWING NO. A7S14574-WSP-SA-ZZ-DR-C-0007 | STATUS S2 | REVISION P02 |
|--|---------------------|------------------------|

| | | |
|-----------------------|-------------------------|----------------------|
| SCALE 1:250 | SHEET SIZE A1 | QR CODE PLACEMENT |
|-----------------------|-------------------------|----------------------|

THIS DRAWING IS CONFIDENTIAL AND THE PROPERTY OF SEVERN TRENT AND MUST NOT BE REPRODUCED WITHOUT WRITTEN PERMISSION

THE MATERIAL CONTAINED IN THIS DRAWING HAS BEEN BASED UPON THE ORDNANCE SURVEY MAP BY SEVERN TRENT WATER LTD. BY PERMISSION OF ORDNANCE SURVEY ON BEHALF OF THE CONTROLLER OF HER MAJESTY'S STATIONERY OFFICE.
CROWN COPYRIGHT - SEVERN TRENT WATER LTD. - 100031673
DOCUMENT USERS, OTHER THAN SEVERN TRENT WATER BUSINESS USERS, ARE ADVISED THAT THIS DOCUMENT IS PROVIDED FOR REFERENCE PURPOSE ONLY AND NO FURTHER COPIES SHOULD BE MADE FROM IT.