
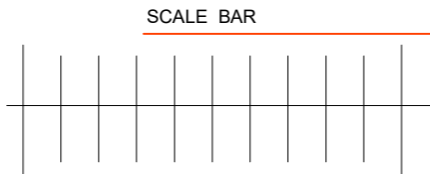


NOTE
 ALL DIMENSIONS TO BE CHECKED ON SITE
 ALL DRAWINGS ARE TO LOCAL AUTHORITY
 AND STRUCTURAL ENGINEERS APPROVAL

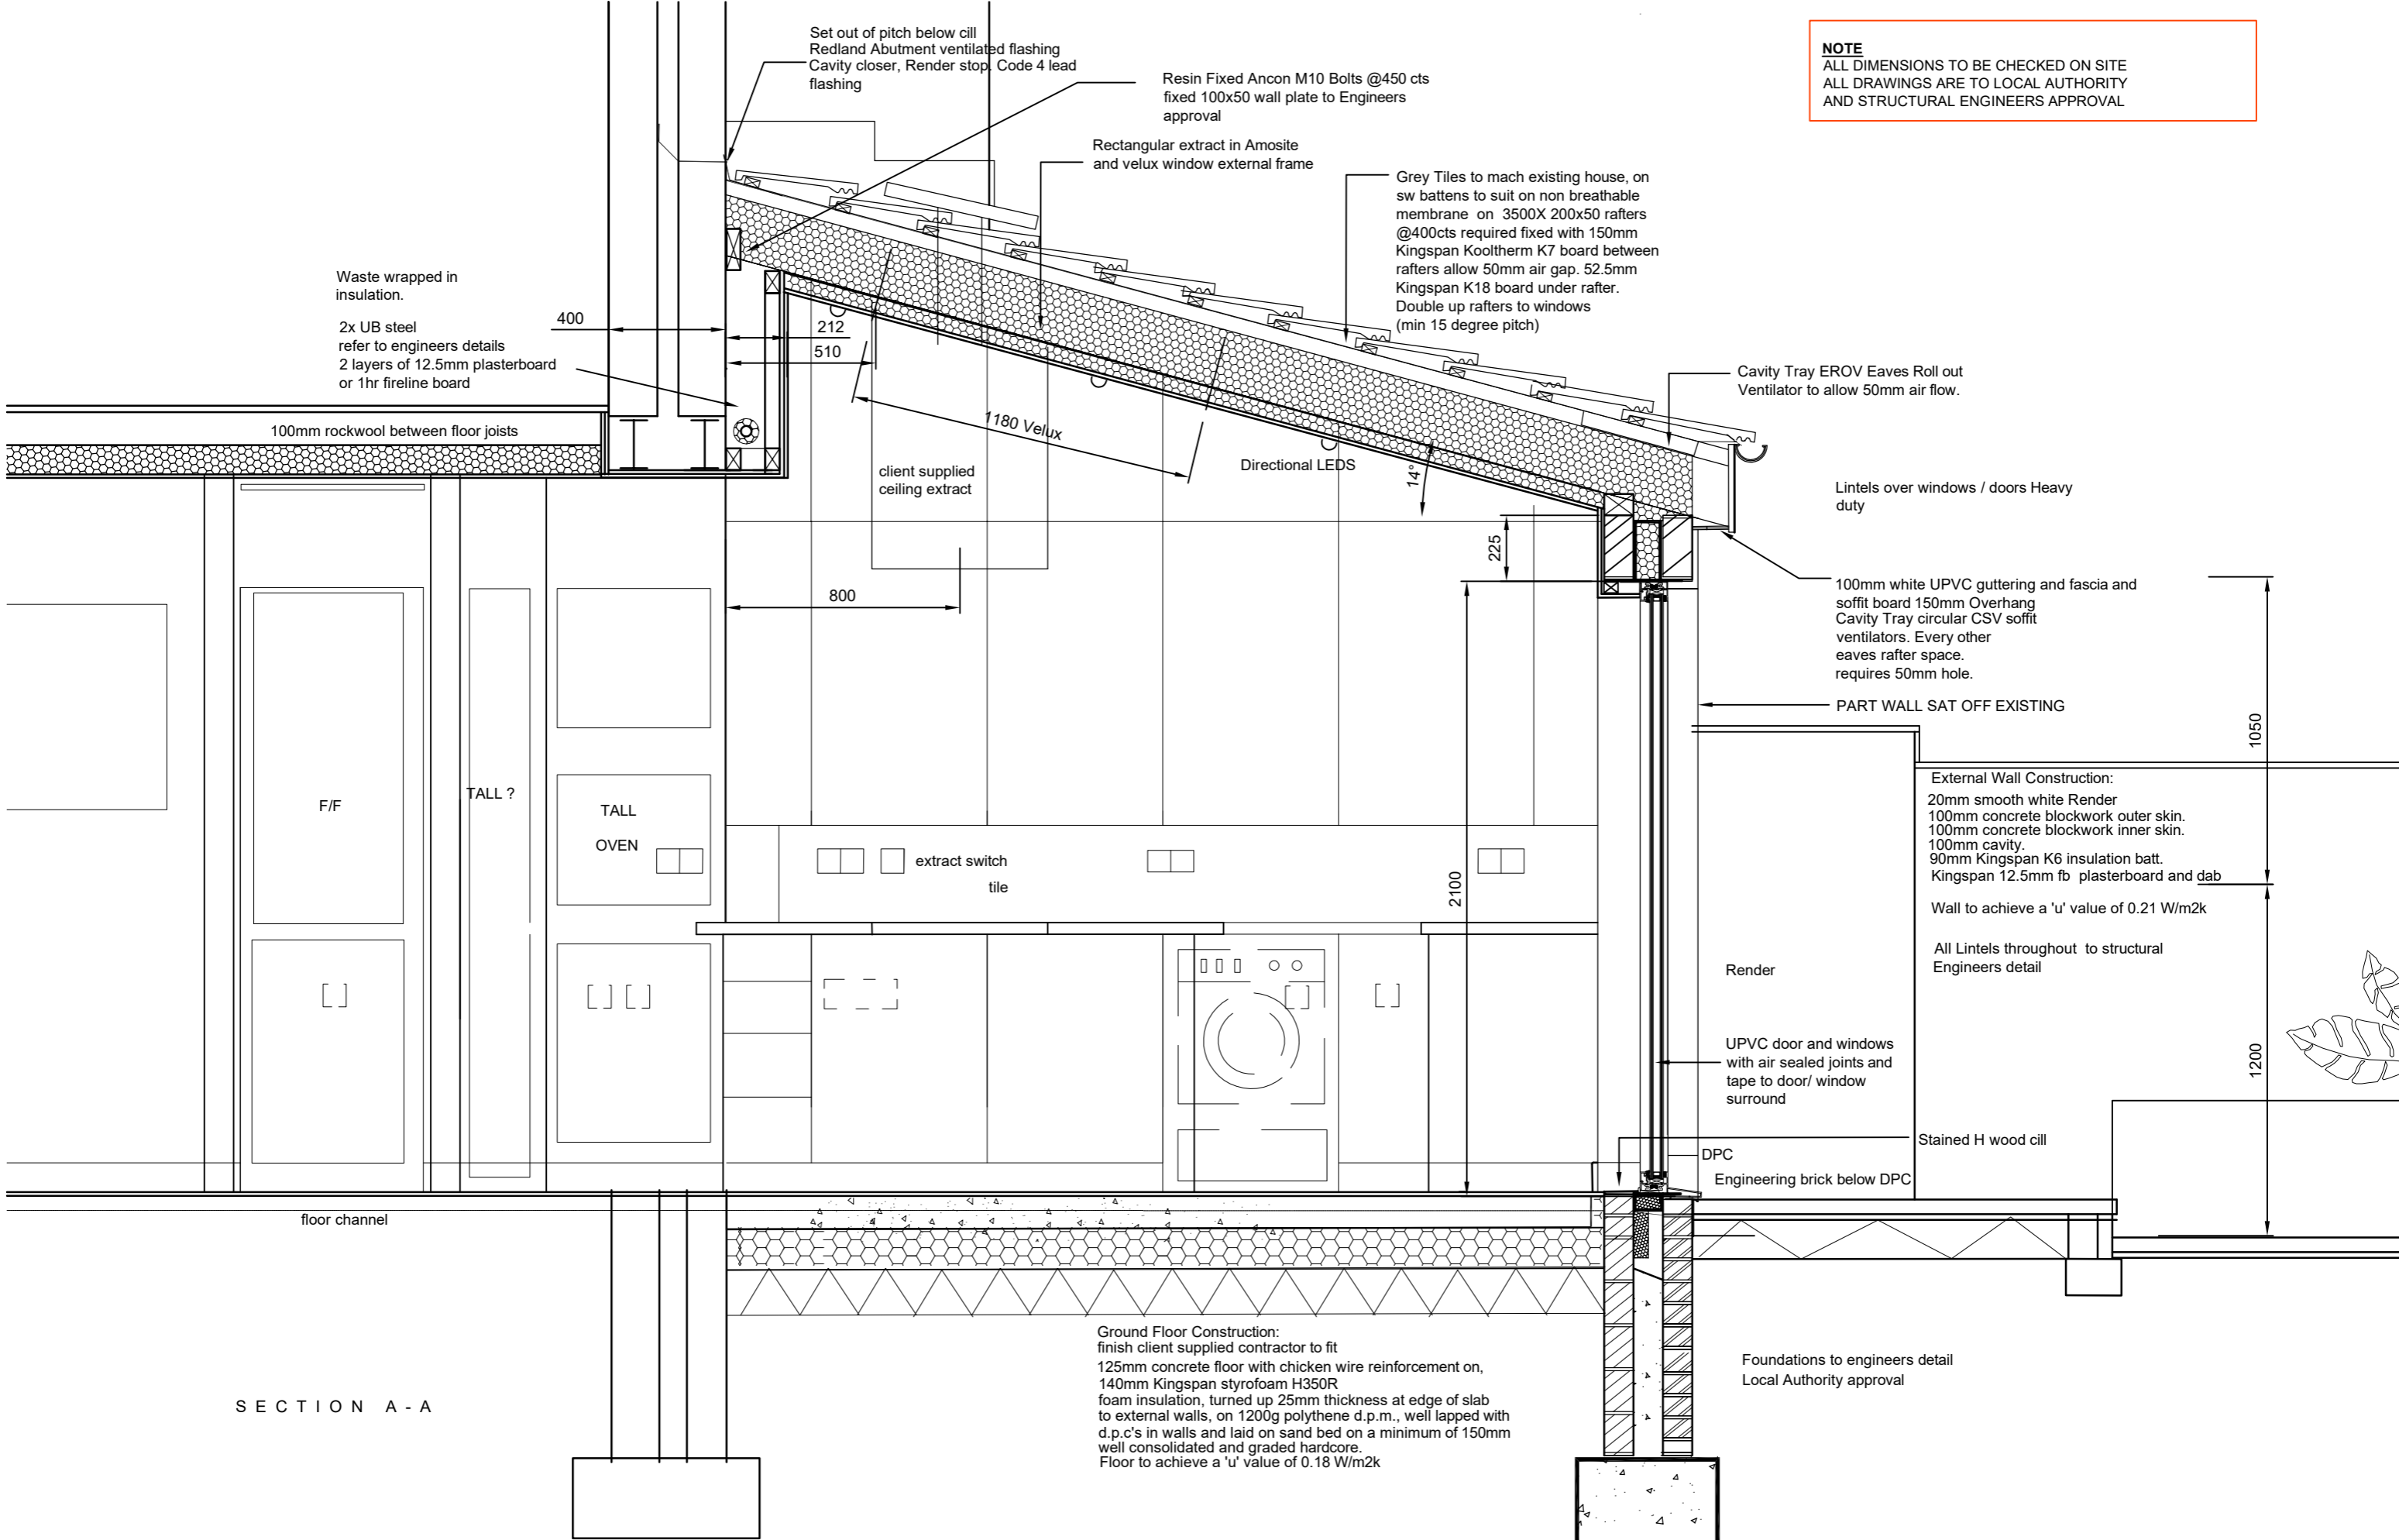

CONTRACT
8 BRIXTON ROAD EASTON BRISTOL BS5 0EN

DRAWING
SECTION A - A

DATE
OCT 2023

SCALE
1:20

DRAWING NO.
AC-104-07

REVISION