

General Notes

The copyright of this drawing belongs to Mlp Design, and shall not be used or reproduced in any form without its express written permission.

Do not scale from this drawing - work to the figured dimensions only. All dimensions to be checked on-site prior to the commencement of any work.

Where any discrepancy is found to exist within or between drawings and/or documents and site, it should be reported to the client and Mlp Design immediately.

Drawing is to be read in conjunction with any structural engineers reports.


Floor plan measurements are approximate and are for illustrative purposes only. While we do not doubt the floor plans accuracy, we make no guarantee or representation as to the accuracy and the completeness of the floor plan and associated area measurements.

© Mlp Design 2023.

Drawing Notes

New bi-fold / sliding glass doors. 6m wide x 2.5m high, replaces 2 x existing windows.

Old steps and extractor flue removed (not in use)

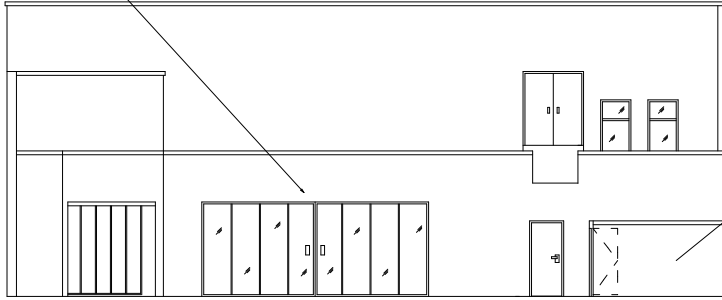

New External bin store. 3.6m wide, 2m high to replace existing oil tank/store

REAR ELEVATION

Existing entrance door removed, replaced by window extended forward to line up with existing windows.



FRONT ELEVATION



Scale Bar (Metres)

**mlpdesign**

Jaclin House | 24 Hood Street | Manchester | M4 6WX  
0345 257 4121 - info@mlpdesign.co.uk - www.mlpdesign.co.uk

Project Address  
77 NEWGATE STREET  
BISHOP AUCKLAND  
COUNTY DURHAM  
DL14 7EW

Project Brief  
PROVIDE PLANNING PLANS

Drawing Title  
PROPOSED ELEVATIONS

Drawing No.  
2855 - FP - 01

Revision  
A

Drawn  
NR

Issue Date  
01 / 06 / 2023

Client  
PRIVATE

Scale  
1 - 200 @ A4