

General Notes

The copyright of this drawing belongs to Mlp Design, and shall not be used or reproduced in any form without its express written permission.

Do not scale from this drawing - work to the figured dimensions only. All dimensions to be checked on-site prior to the commencement of any work.


Where any discrepancy is found to exist within or between drawings and/or documents and site, it should be reported to the client and Mlp Design immediately.

Drawing is to be read in conjunction with any structural engineers reports.


Floor plan measurements are approximate and are for illustrative purposes only. While we do not doubt the floor plans accuracy, we make no guarantee or representation as to the accuracy and the completeness of the floor plan and associated area measurements.

© Mlp Design 2023.

Drawing Notes

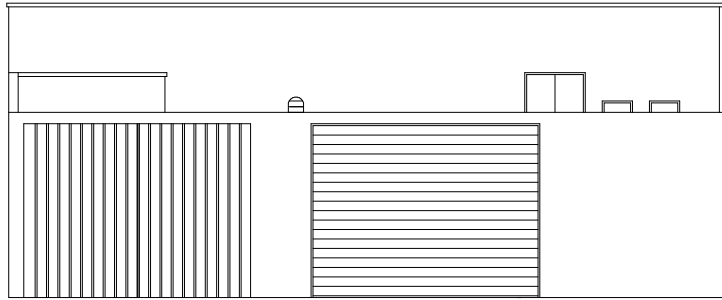

REAR ELEVATION WITH GATE / FENCE

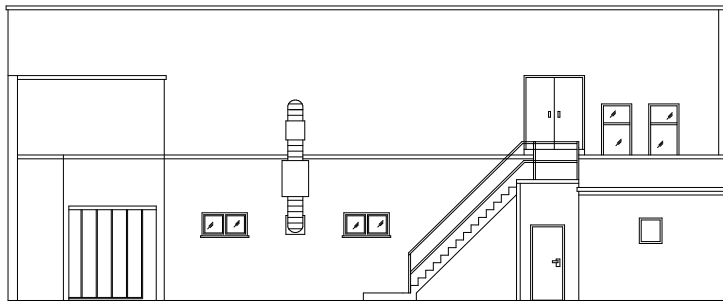

REAR ELEVATION



FRONT ELEVATION



Scale Bar (Metres)

mlpdesign

Jaclyn House | 24 Hood Street | Manchester | M4 6WX
0345 257 4121 - info@mlpdesign.co.uk - www.mlpdesign.co.uk

Project Address
77 NEWGATE STREET
BISHOP AUCKLAND
COUNTY DURHAM
DL14 7EW

Project Brief
PROVIDE PLANNING PLANS

Drawing Title
EXISTING ELEVATIONS

Drawing No.
2854 - FP - 01

Revision
A

Drawn
NR

Issue Date
01 / 06 / 2023

Client
PRIVATE

Scale
1 - 200 @ A4