

23AR25

TITLE:
DRAWING SET

ENTRANCE FLOOR PLAN + ELEVATION

CLIENT:
CARHARTT WIP

PROJECT:
RETAIL

LOCATION:
GLASGOW

STAGE:
SCHEMATIC DESIGN SET

BOARD: T.01


SCALE: 1/100

DATE: 2023.10.05

REVISION:
REV.02


CONTROLLED:
--

REVISION / REMARKS:

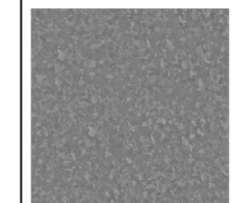

GALVANIZED STEEL

M_01

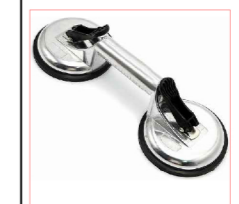

D01 - DOUBLE SUCTION CUP HANDLE

COPYRIGHT CLAIM. This document contains copyrighted material by All City Srl. Any unauthorized use, disclosure, dissemination or duplication of any of the informations contained here in may result in liability under applicable laws.

NB The dimensions indicated are based on a survey of the current state. After completion of all demolition works, the contractor has to verify if the project can be executed as it is, so that any discrepancies will be avoided.
It is responsibility of the contractor to carry out the works as a work of art, highlighting any changes or improvements required.

MILAN
viale Abruzzi 32, 20131
+39 02 21711291
milano@andreacaputo.com

SHANGHAI
Suite 1101,
No.45 North CaoXi Road 200030
+86 64227709-820
shanghai@andreacaputo.com

ANDREACAPUTO.COM

