


PL(6-)001

# 23AR25

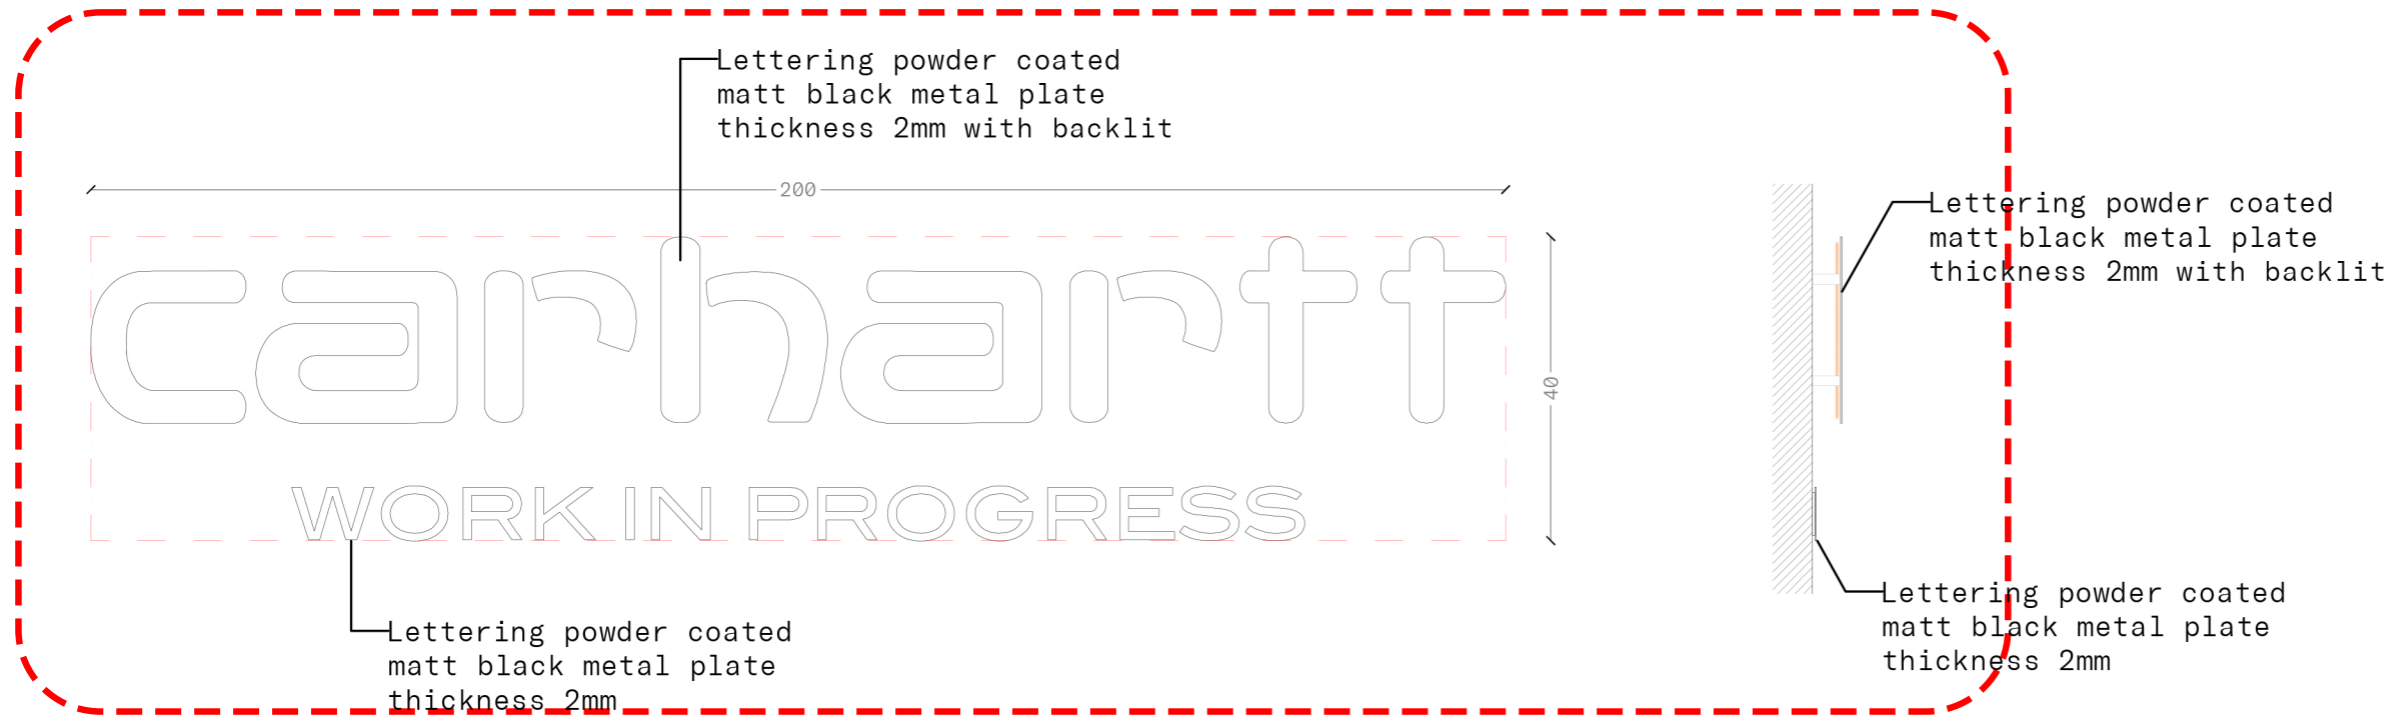

"CARHARTT" lettering  
 Each letter is 14 cm high except from "h" and "t" which are 18 cm height.  
 Each letter is 2 mm thick and 5 cm distant from the facade.



"WORK IN PROGRESS" lettering  
 Each letter is 5 cm high  
 Each letter is flat black metal plate thickness 2mm fixed to the building facade

<b>TITLE:</b> DRAWING SET	
LOGOS 1/2	
<b>CLIENT:</b> CARHARTT WIP	
<b>PROJECT:</b> RETAIL	
<b>LOCATION:</b> GLASGOW	
<b>STAGE:</b> SCHEMATIC DESIGN SET	
<b>BOARD:</b> T.02	
<b>SCALE:</b>	
<b>DATE:</b> 2023.10.05	
<b>REVISION:</b> REV.02	<b>REDACT:</b>
<b>CONTROLLED:</b> --	<b>APPROVED:</b> --

**REVISION / REMARKS:**

--

**COPYRIGHT CLAIM.** This document contains copyrighted material by All City Srl. Any unauthorized use, disclosure, dissemination or duplication of any of the informations contained here in may result in liability under applicable laws.

**NB** The dimensions indicated are based on a survey of the current state. After completion of all demolition works, the contractor has to verify if the project can be executed as it is, so that any discrepancies will be avoided.  
 It is responsibility of the contractor to carry out the works as a work of art, highlighting any changes or improvements required.

**MILAN**  
 viale Abruzzi 32, 20131  
 +39 02 21711291  
 milano@andreacaputo.com

**SHANGHAI**  
 Suite 1101,  
 No.45 North CaoXi Road 200030  
 +86 64227709-820  
 shanghai@andreacaputo.com

ANDREACAPUTO.COM



SOUTH FREDERICK STREET 14-16

