


Only scale for planning purposes. If in doubt, ask. This drawing is the property of Magnus Popplewell and must not be copied, reproduced or disclosed other than for the purposes of this project. Magnus Popplewell trading as Magnus Architect Practice.

Rev	Description	Date

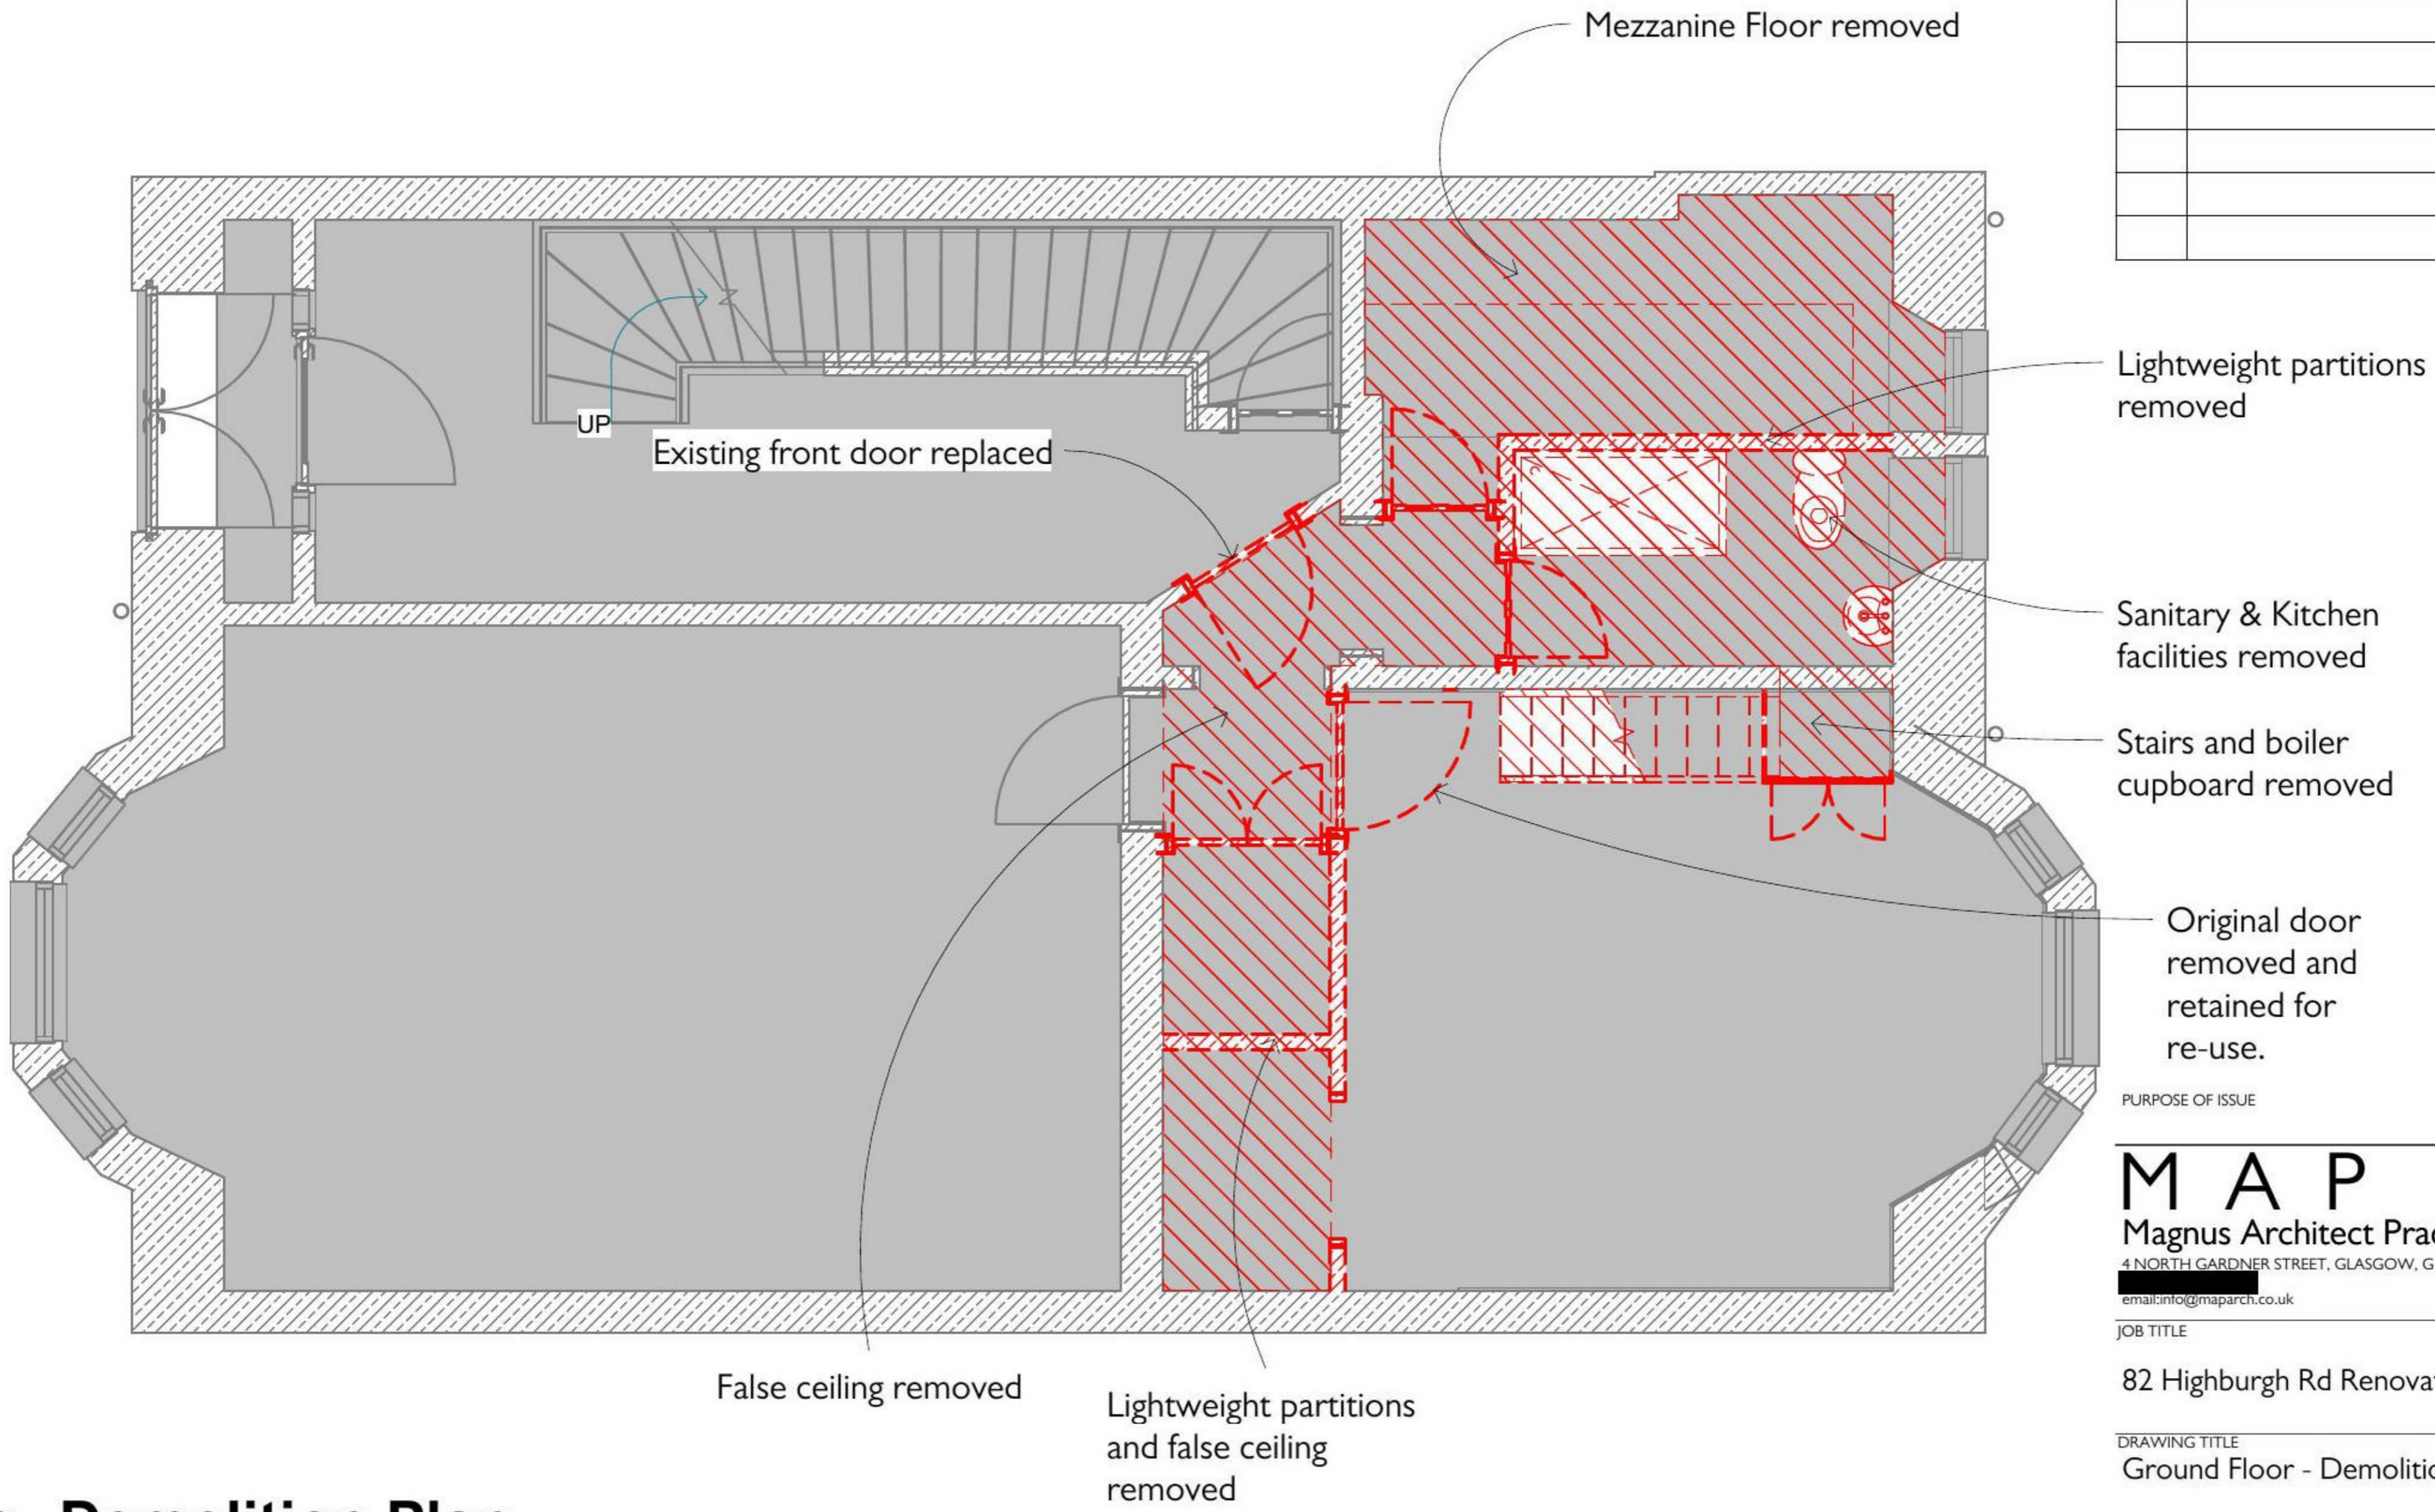

PURPOSE OF ISSUE

M A P ©
 Magnus Architect Practice
 4 NORTH GARDNER STREET, GLASGOW, G11 5BT
 email: info@maparch.co.uk

JOB TITLE
 82 Highburgh Rd Renovations

DRAWING TITLE
 Ground Floor - Demolition Plan

SCALE (@ A3)
 1 : 50
 JOB NO. 0010 DRAWING NO. DE300 REVISION

1 Demolition Plan
 1 : 50