
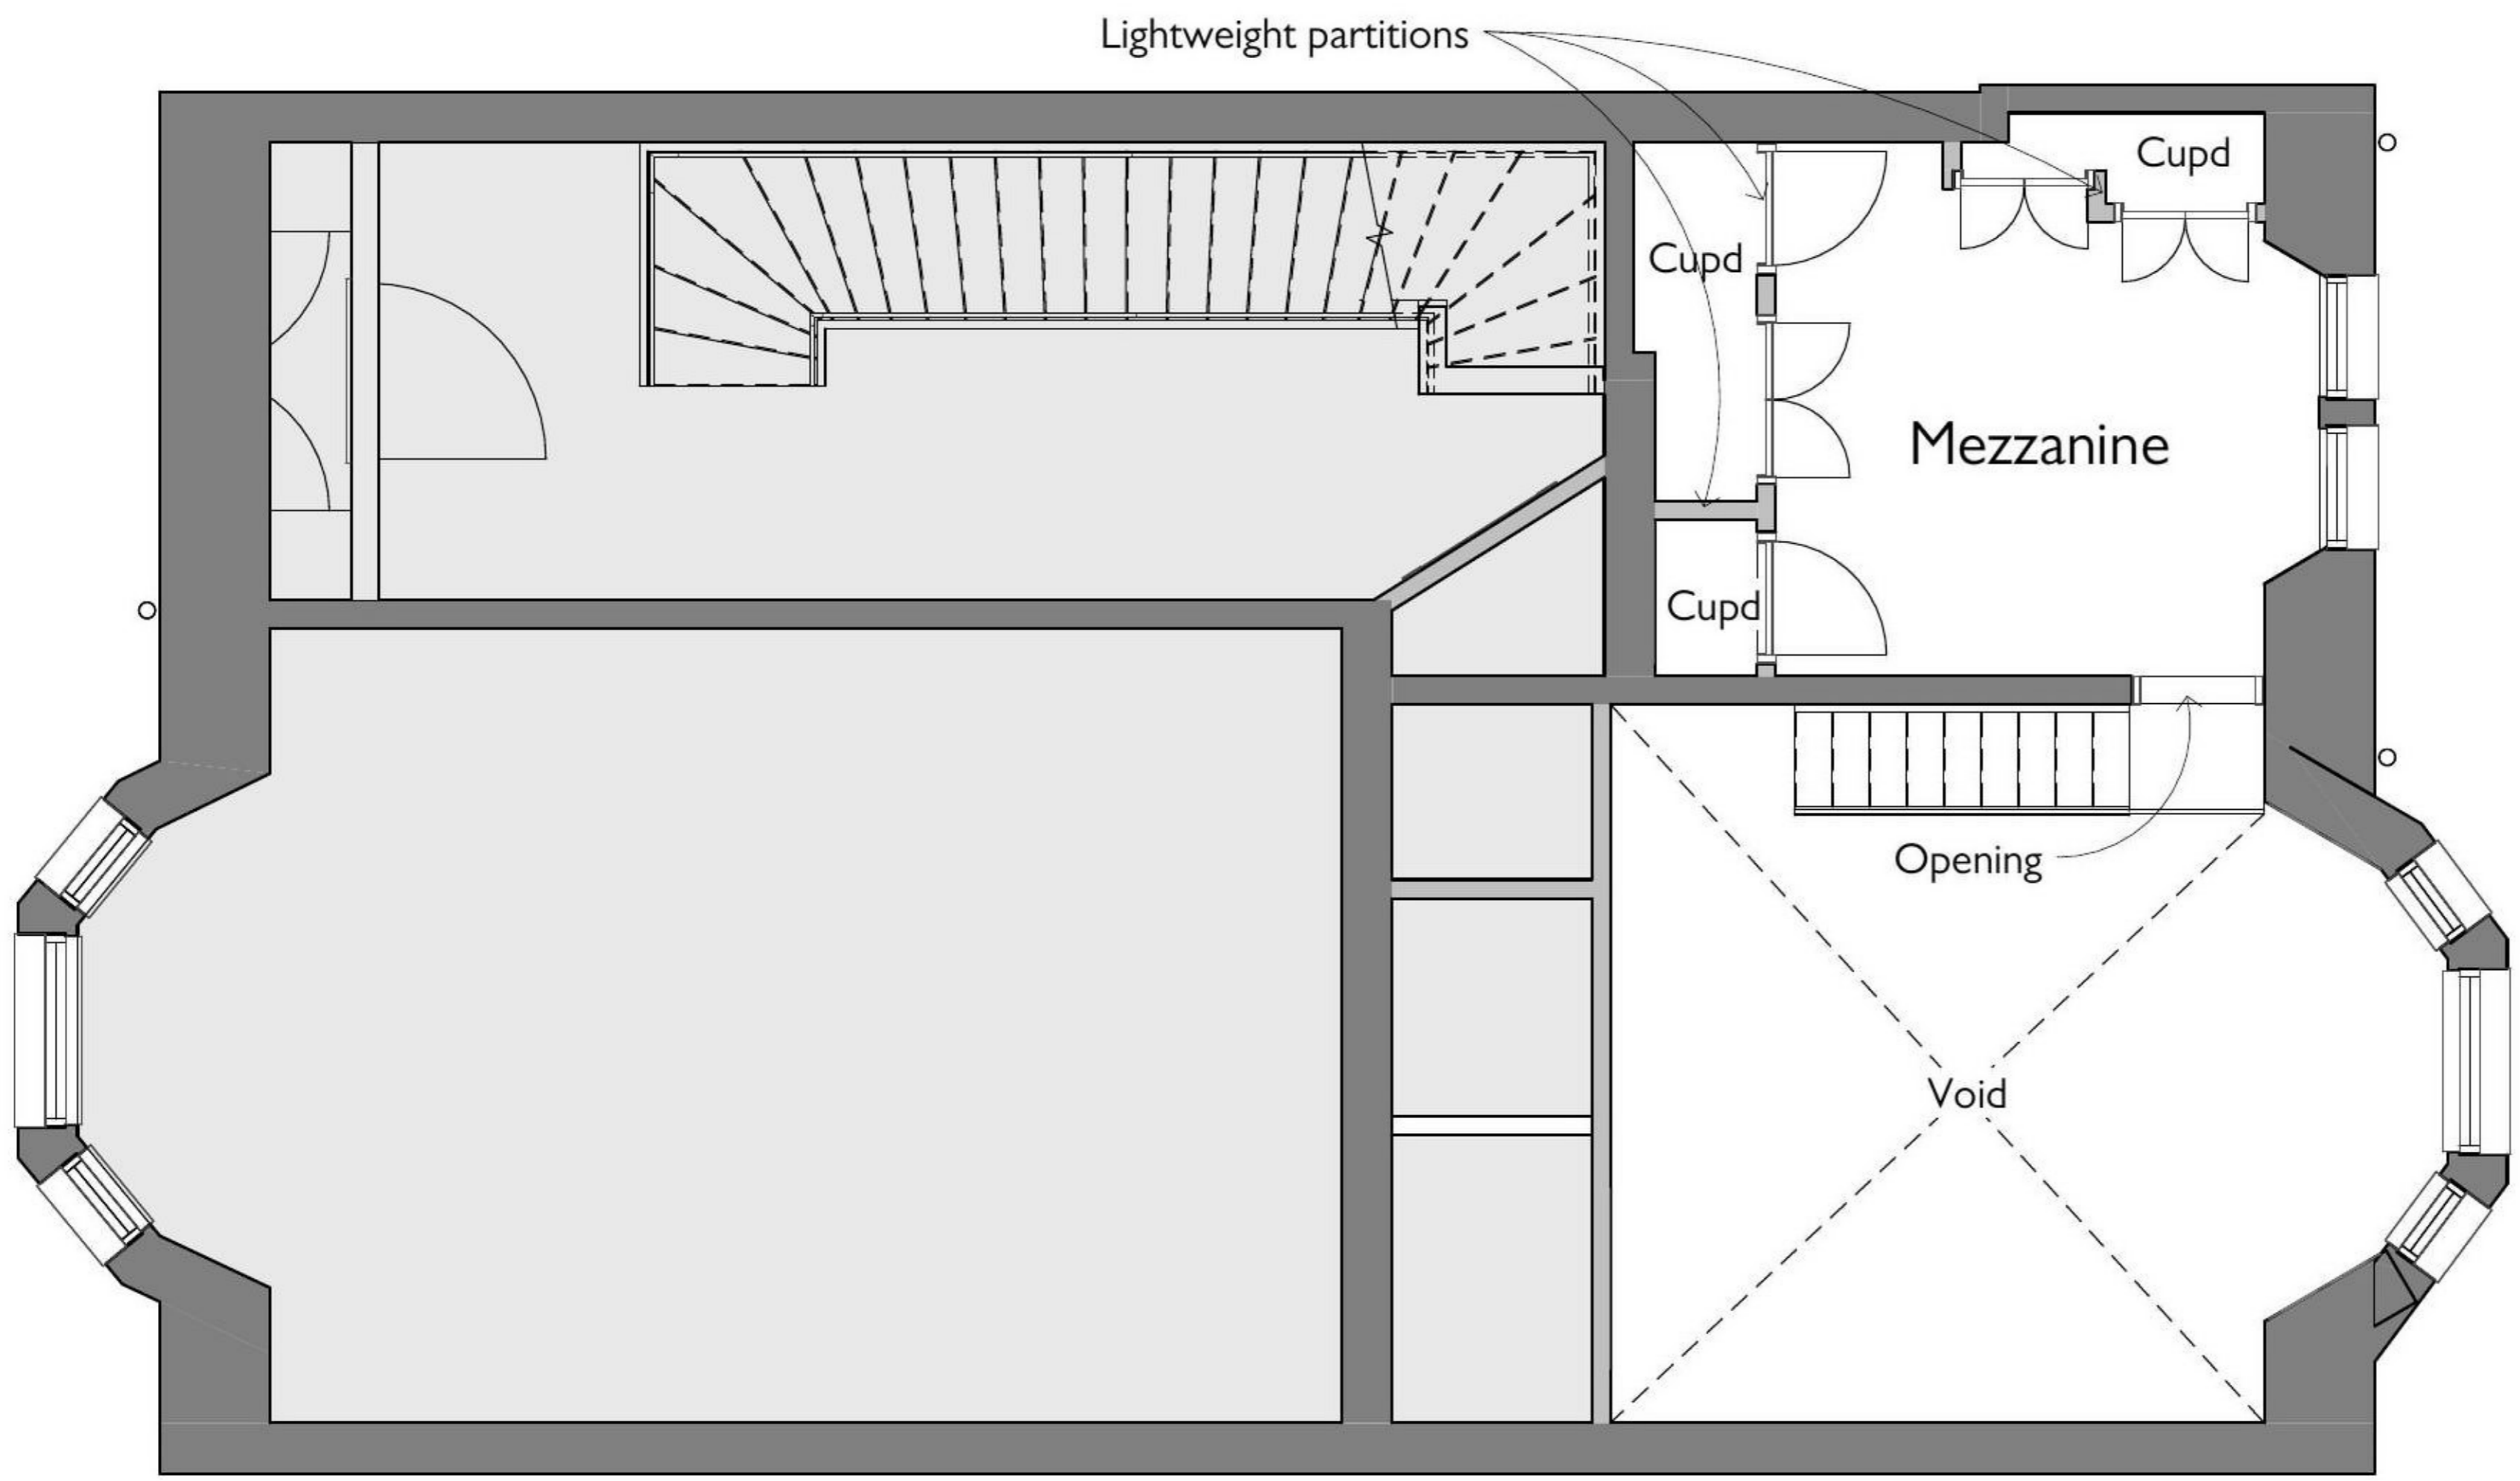


Only scale for planning purposes. If in doubt, ask. This drawing is the property of Magnus Popplewell and must not be copied, reproduced or disclosed other than for the purposes of this project. Magnus Popplewell trading as Magnus Architect Practice.

Rev	Description	Date

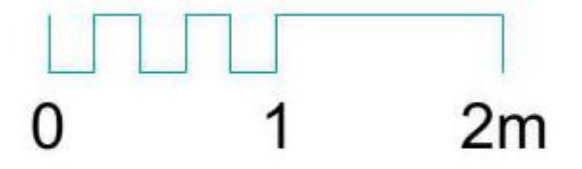

**1 Existing Mezzanine Plan**  
1 : 50

PURPOSE OF ISSUE

**M A P** ©  
**Magnus Architect Practice**  
 4 NORTH GARDNER STREET, GLASGOW, G11 5BT  
 emainm@maparch.co.uk

JOB TITLE  
 82 Highburgh Rd Renovations

DRAWING TITLE  
 Existing Mezzanine Plan

SCALE (@ A3)  
 1 : 50

JOB NO. 0010      DRAWING NO. EX301      REVISION