
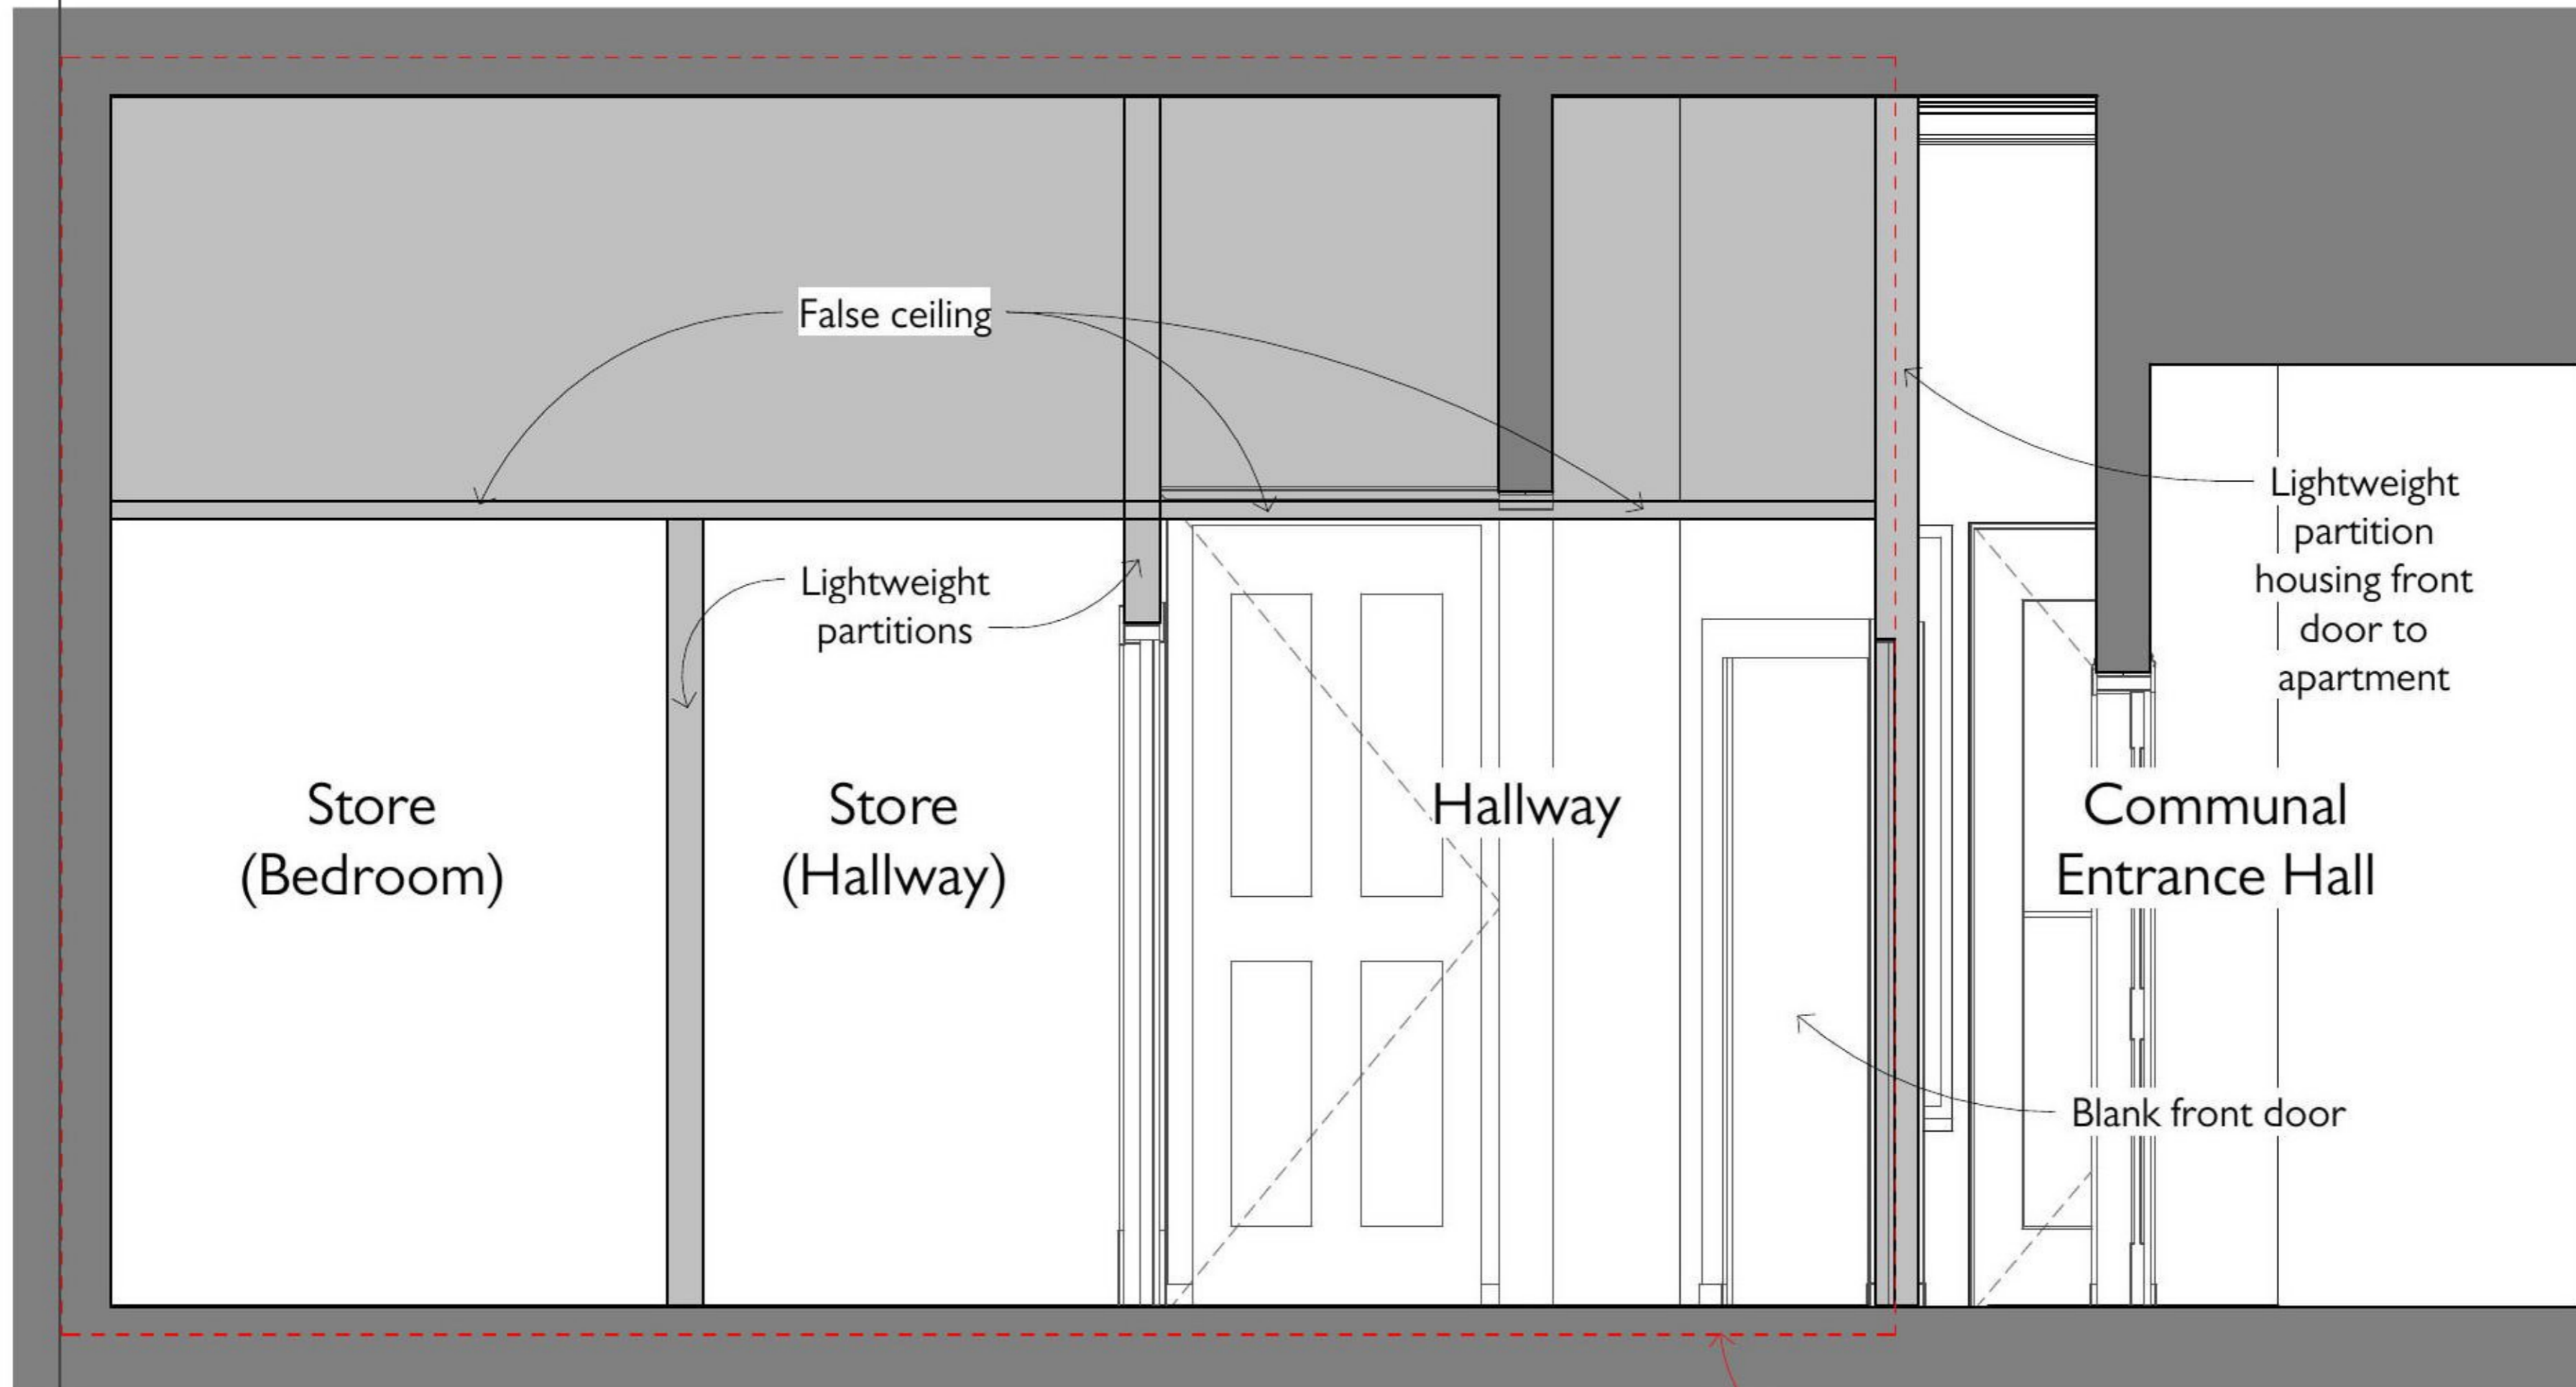


Only scale for planning purposes. If in doubt, ask. This drawing is the property of Magnus Popplewell and must not be copied, reproduced or disclosed other than for the purposes of this project. Magnus Popplewell trading as Magnus Architect Practice.

Rev	Description	Date

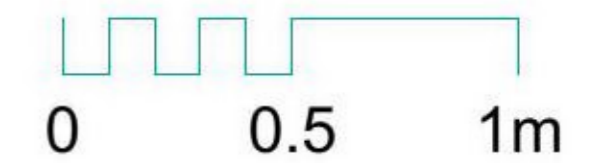

1 Existing Section FF
1 : 25

PURPOSE OF ISSUE

M A P ©
Magnus Architect Practice
4 NORTH GARDNER STREET, GLASGOW, G11 5BT

JOB TITLE
82 Highburgh Rd Renovations

DRAWING TITLE
Existing Section FF

SCALE (@ A3)
1 : 25

JOB NO. 0010 DRAWING NO. EX402 REVISION