




SECTION A

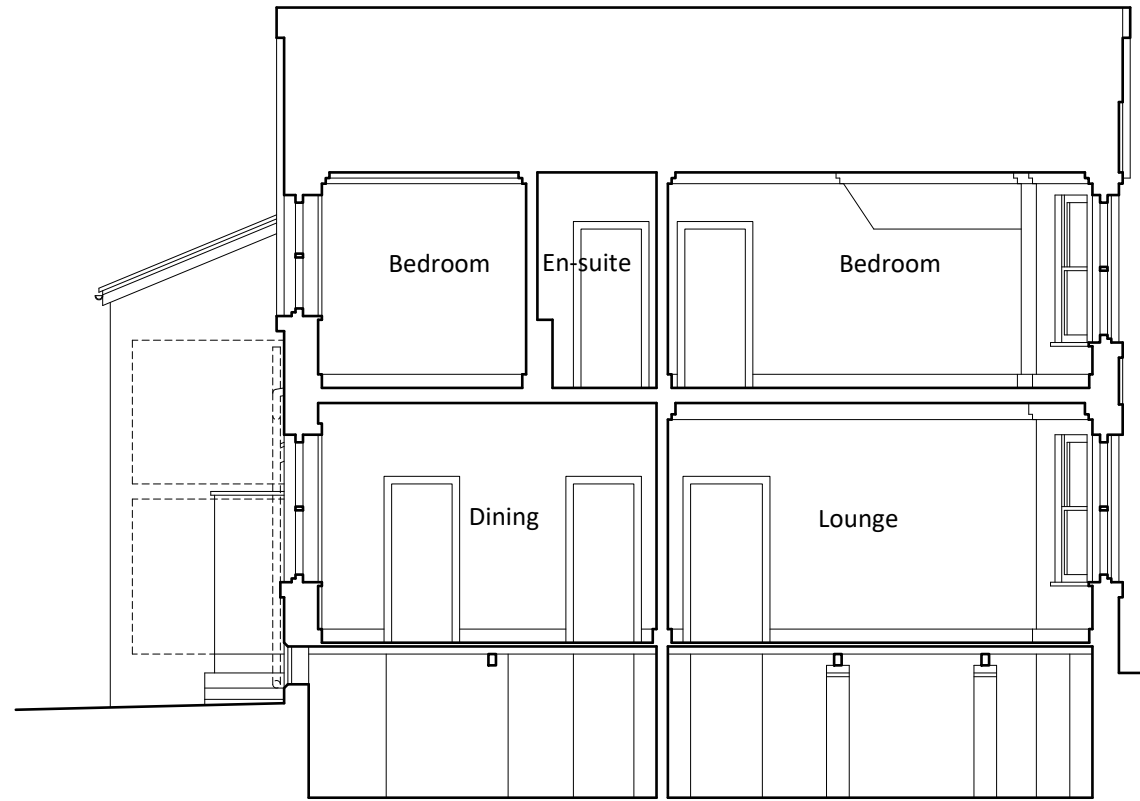

SECTION B

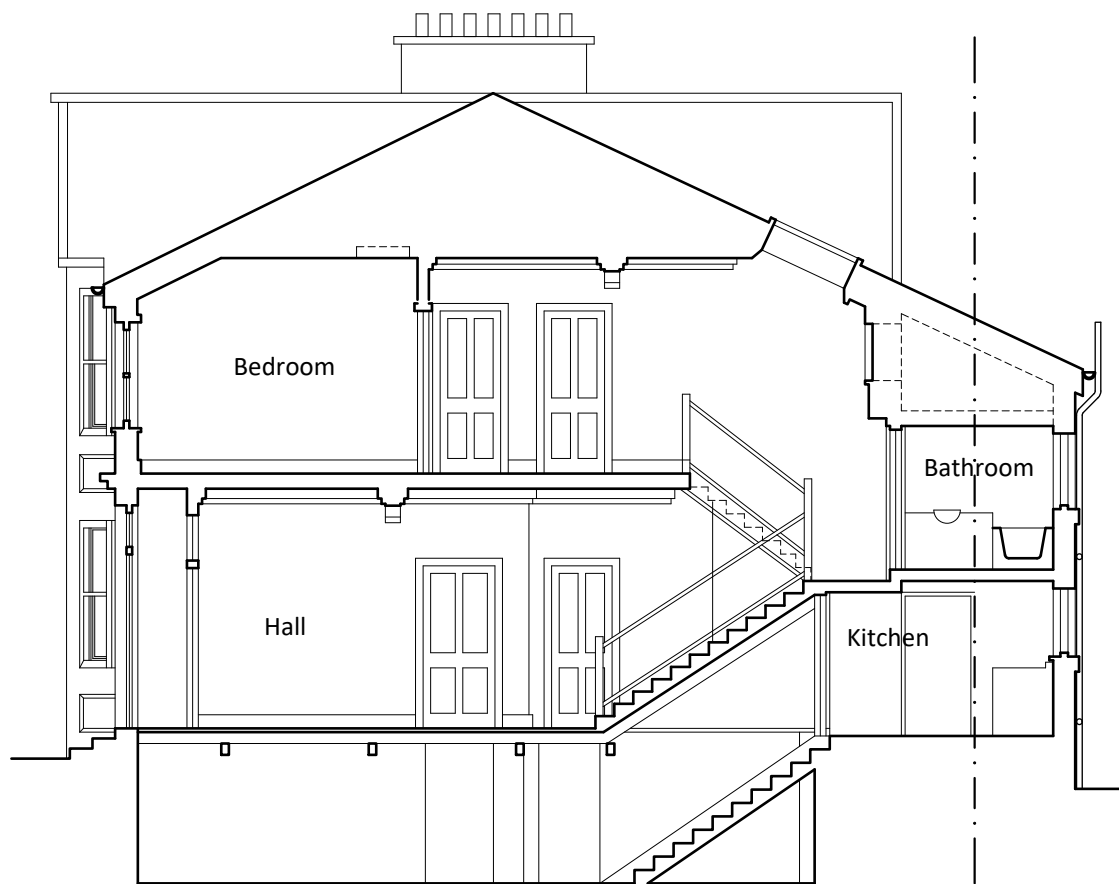

SECTION C

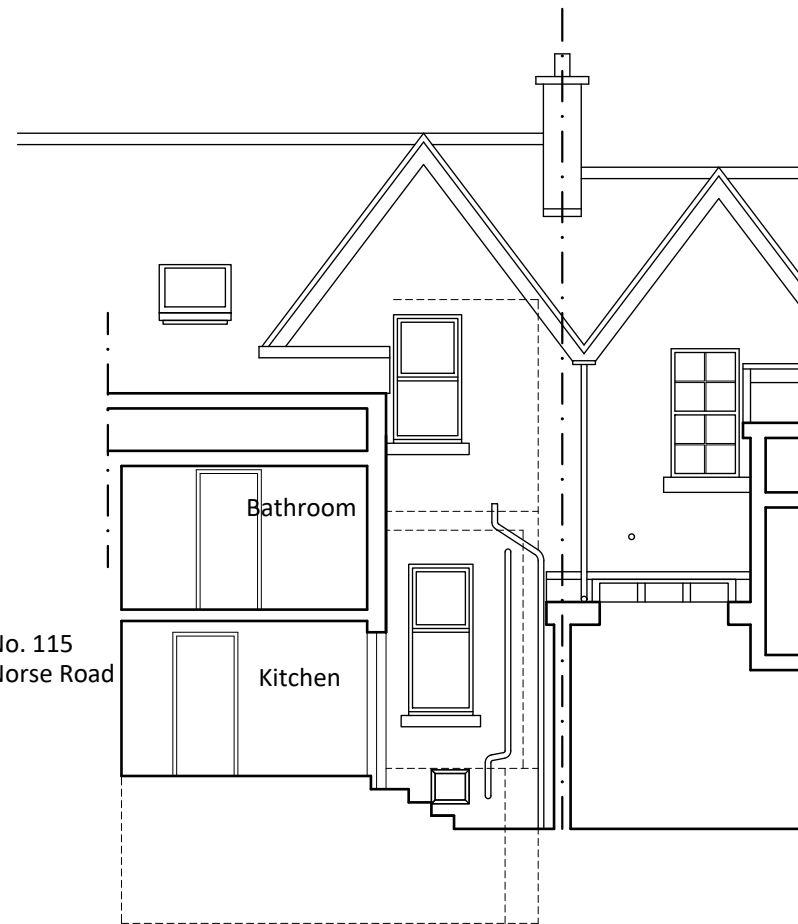

SECTION D

Client: Mr & Mrs Nelson  
 Project: Extension & Internal Alterations  
 Address: 113 Norse Road, Scotstoun

Job: GCP 159  
 Date: Oct 2023

Drawing: 3 Rev P0  
 Scale: 1:100 at A3  
 TITLE: Existing House Sections

**GC PERT**

42 HOLMHEAD ROAD CATHCART  
 GLASGOW G44 3AR  
 T: 07804 297 286 E: gcpert@gmail.com

