




First floor as Proposed

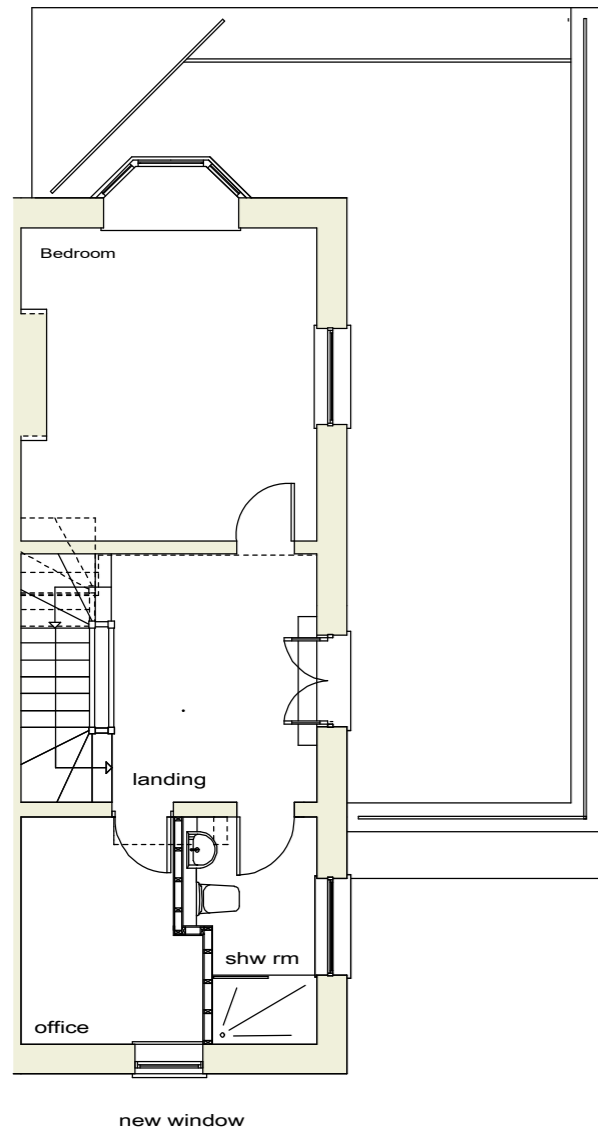


First floor as Existing

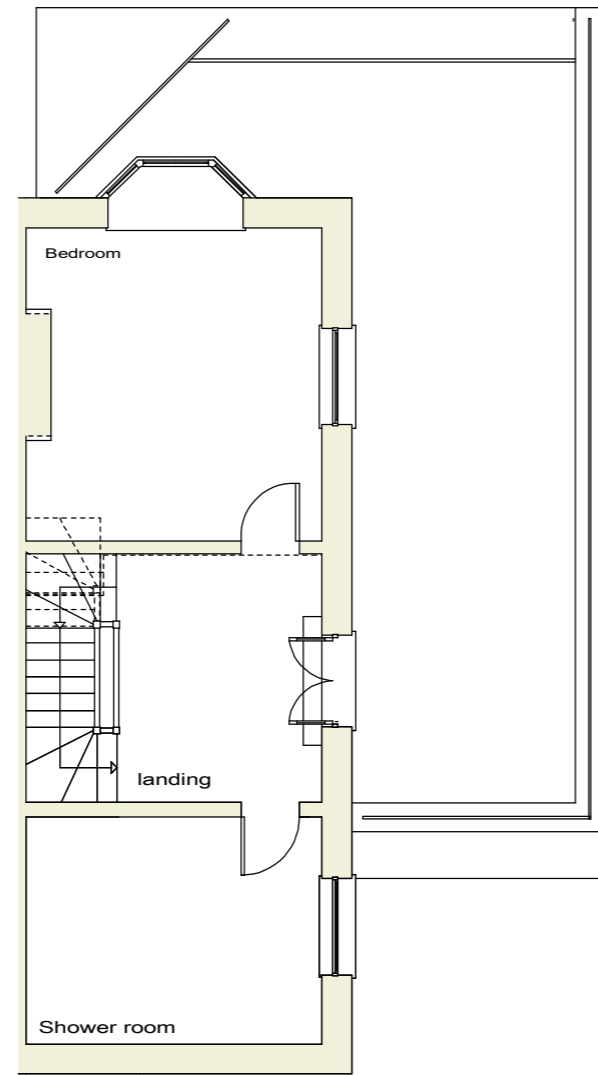

Front elevation as proposed

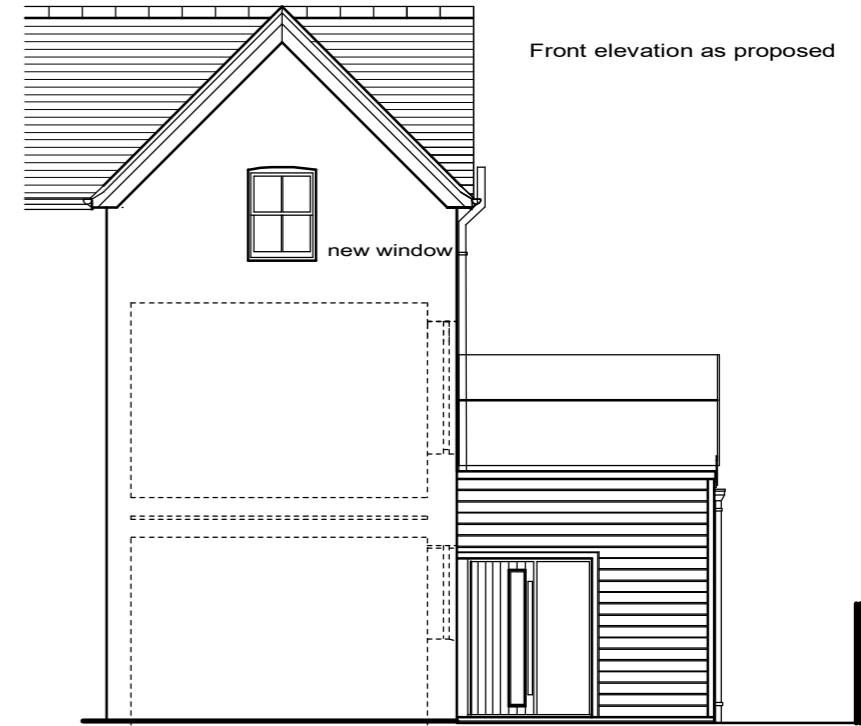

Front elevation as existing

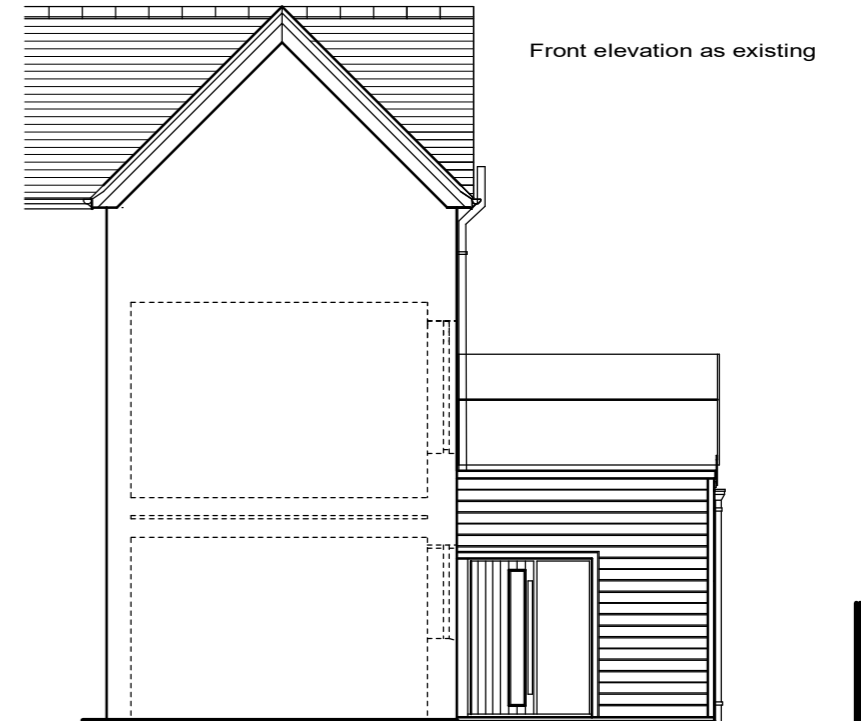

<small>THIS DRAWING IS COPYRIGHT AND MUST NOT BE REPRODUCED OR COPIED IN ANY WAY WITHOUT THE PERMISSION OF SJM ARCHITECTURAL SERVICES</small>	drawing title PROPOSED NEW WINDOW	project no 2023-18	drawing no P1	rev	date: 05-10-2023	scale:
					drawn by: SJM	1:100
project title PROPOSED ADDITIONS AND ALTERATIONS TO DWELLING COASTGUARD LANE FRESHWATER		SJM Architectural Services 48c CASTLE ROAD , NEWPORT , ISLE of WIGHT PO30 1DP TEL : (01983) 525009 MOB 07951190513 E-MAIL stewartmcluckie@sky.com				