



Existing Elevation @ NTS

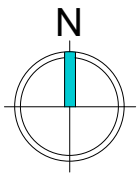

Existing Site Entrance Plan @ 1:500

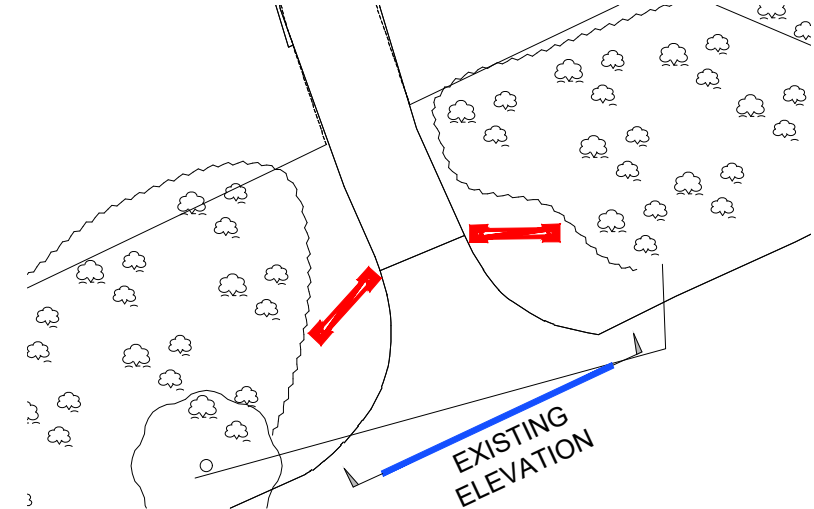

Scaled @ 1:500



		DS	
REV:	DESCRIPTION:	BY:	DATE:

SITE:	Burgham Park	2006.BT.02	2006	27.10.23
		DRAWING NO.	PROJECT NO.	DATE.
TITLE:	Existing Site Entrance	1:500	DS	SL
		SCALE AT A4.	DRAWN.	CHECKED.
				-
				REVISION.

STEN
ARCHITECTURE

STEN Architecture Ltd
The Studio
Harrison Street
Wakefield
WF1 1PS
Tel: 01924 950985