



Plan


**Notes:**  
 Acoustic enclosure formed of 270mm acoustic louvres with a self-galvanised finish throughout.  
 Enclosure supported independently from surrounding walls.  
 Plant drawn in red.

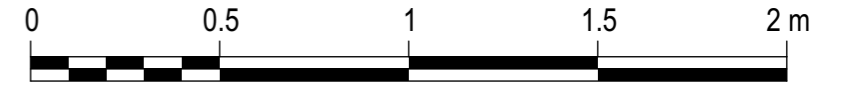

SCALE

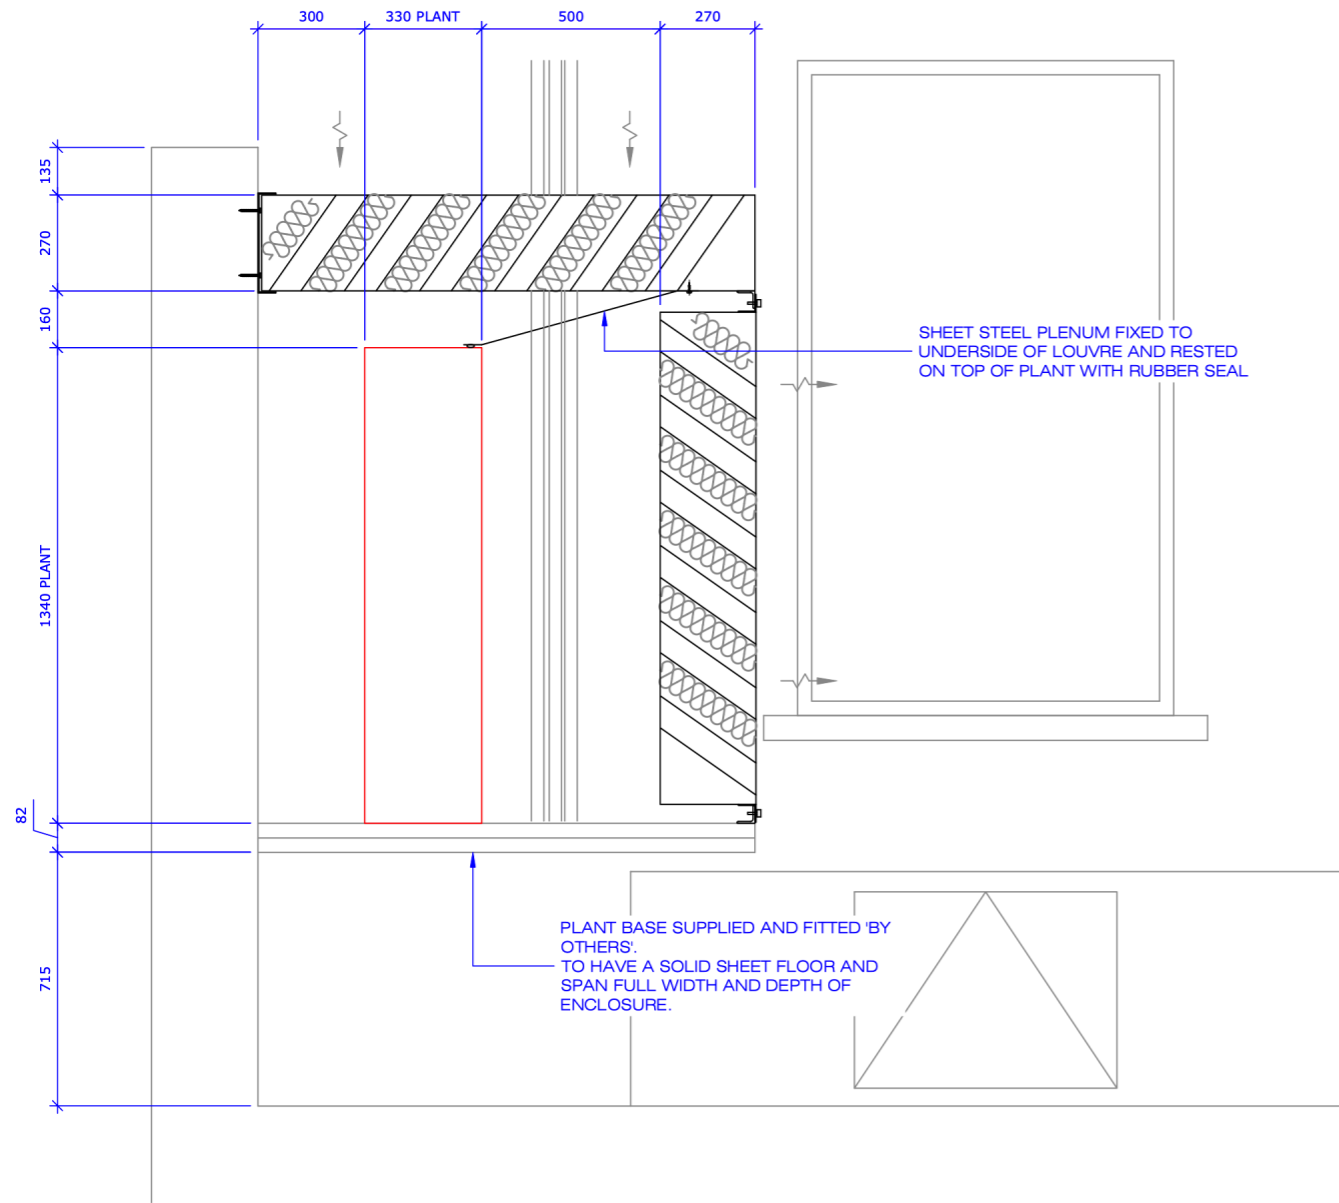

Section Through

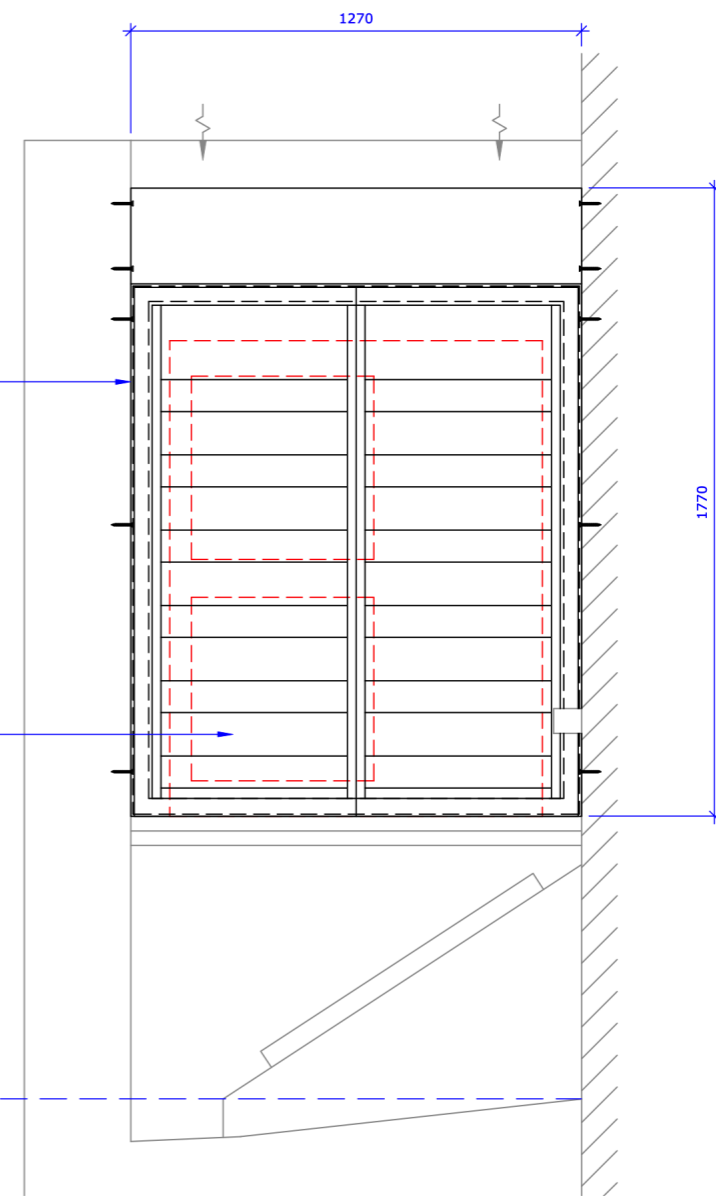

Front Elevation



COPYRIGHT © 2023  
 This drawing is supplied under the express condition that it is not communicated to any other person without the written permission of Noico Limited.

Projection: Third Angle

A First issue 23/08/23

Client: PBH Mechanical  
 File no. 32308054

Project  
 Ganni, Marylebone High St

Title  
 Acoustic Enclosure

Drawing No. 01	Rev. A
Date 23/08/2023	Sheet A3 Drawn SJA