



Plan

Notes:  
 Acoustic enclosure formed of 270mm acoustic louvres with a self-galvanised finish throughout.  
 Enclosure supported independently from surrounding walls.  
 Plant drawn in red.

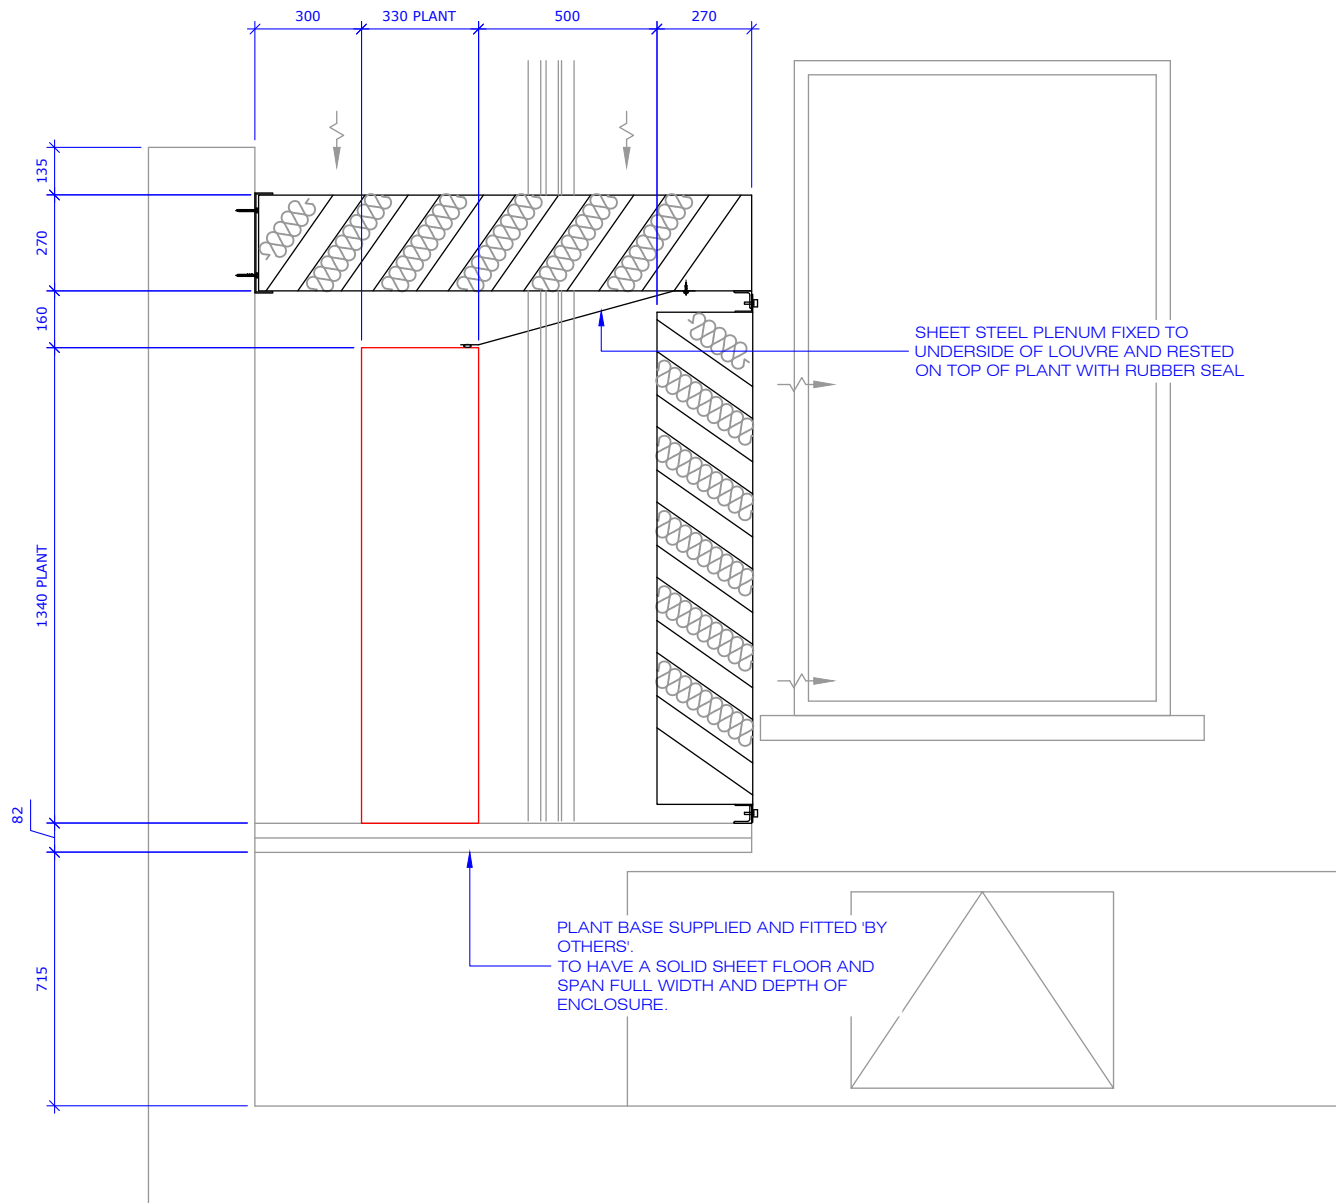

Section Through

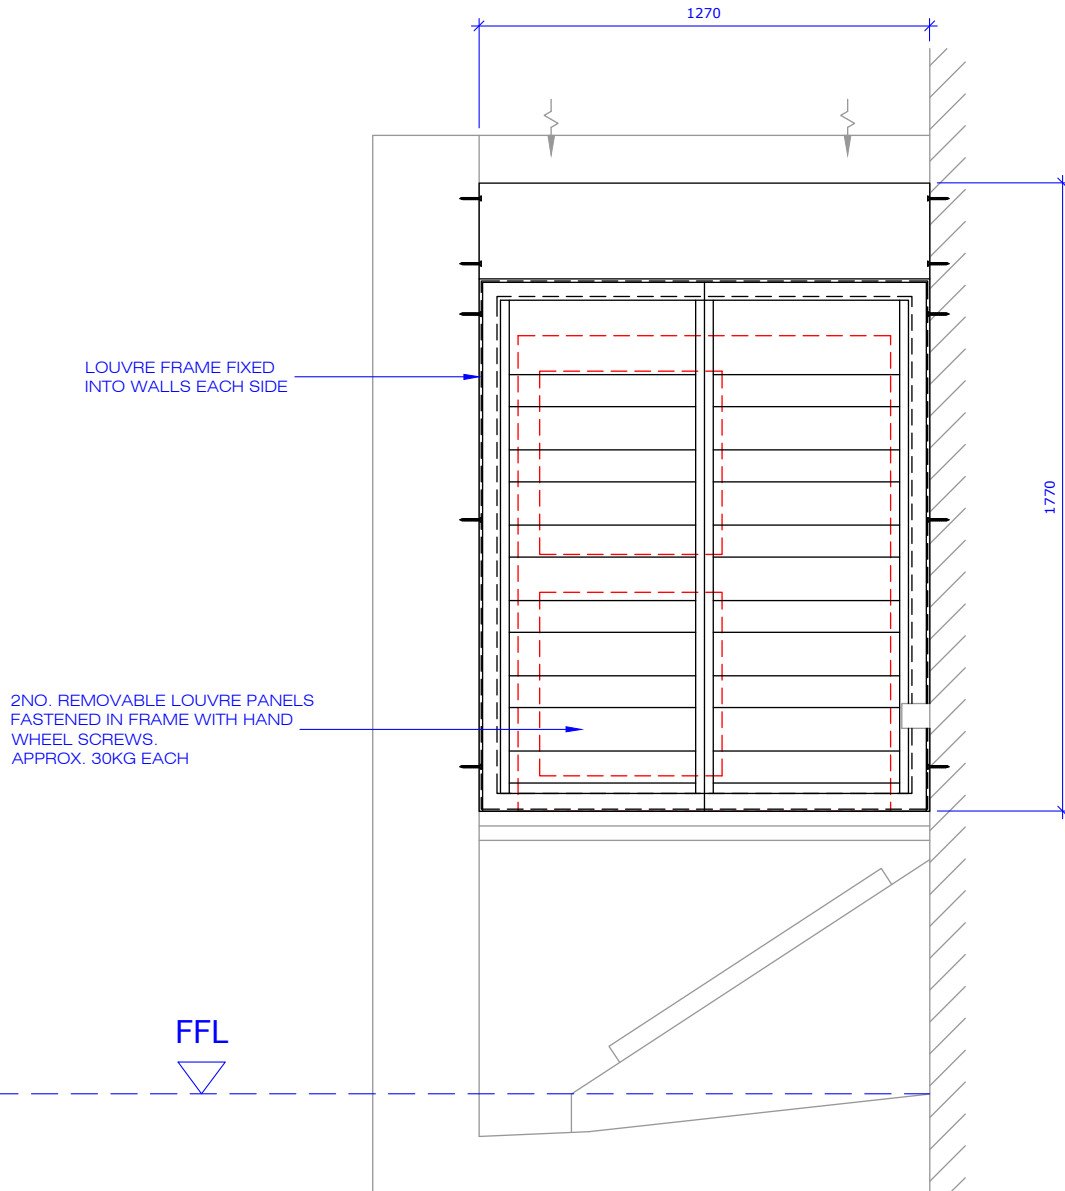

Front Elevation



COPYRIGHT © 2023  
 This drawing is supplied under the express condition that it is not communicated to any other person without the written permission of Noico Limited.

Projection:		Third Angle
A	First issue	23/08/23
Client: PBH Mechanical		
File no. 32308054		
Project Ganni, Marylebone High St		
Title Acoustic Enclosure		
Drawing No.	01	Rev. A
Date	23/08/2023	Sheet A3 Drawn SJA