



Current 1 Porchester Place Elevation




Current 12 Connaught Street Elevation

LA MARITXU 12 CONNAUGHT STREET	
AUTHOR: LUCIA LARRAGOITI FISHER (ARB ARCHITECT)	
12CS-LL-V0-DR-A-00100	EXISTING ELEVATIONS
SCALE 1:100	
0m 1m 2m 3m 	



Proposed 1 Porchester Place Elevation

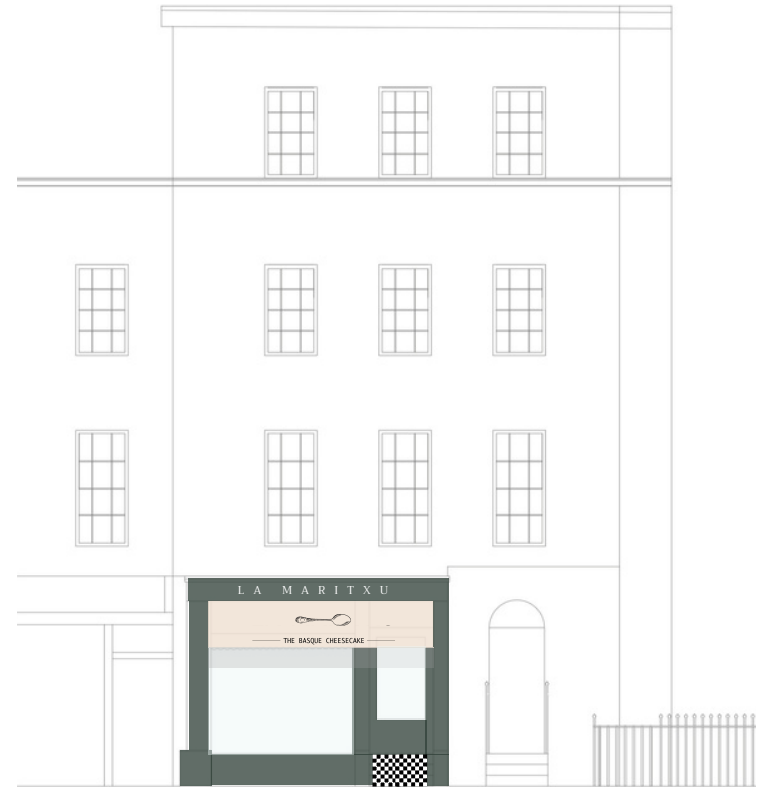

Proposed 12 Connaught Street Elevation

Proposed Changes:

Shopfront/ Fascia colour: Paint Forest - Pantone 446C

Awning colour: light colour beige

Signage: LA MARITXU

LA MARITXU 12 CONNAUGHT STREET	
AUTHOR: LUCIA LARRAGOITI FISHER (ARB ARCHITECT)	
12CS-LL-V0-DR-A-00101	PROPOSED ELEVATIONS
SCALE 1:100	
<p>0m 1m 2m 3m</p>	