




LOCATION PLAN

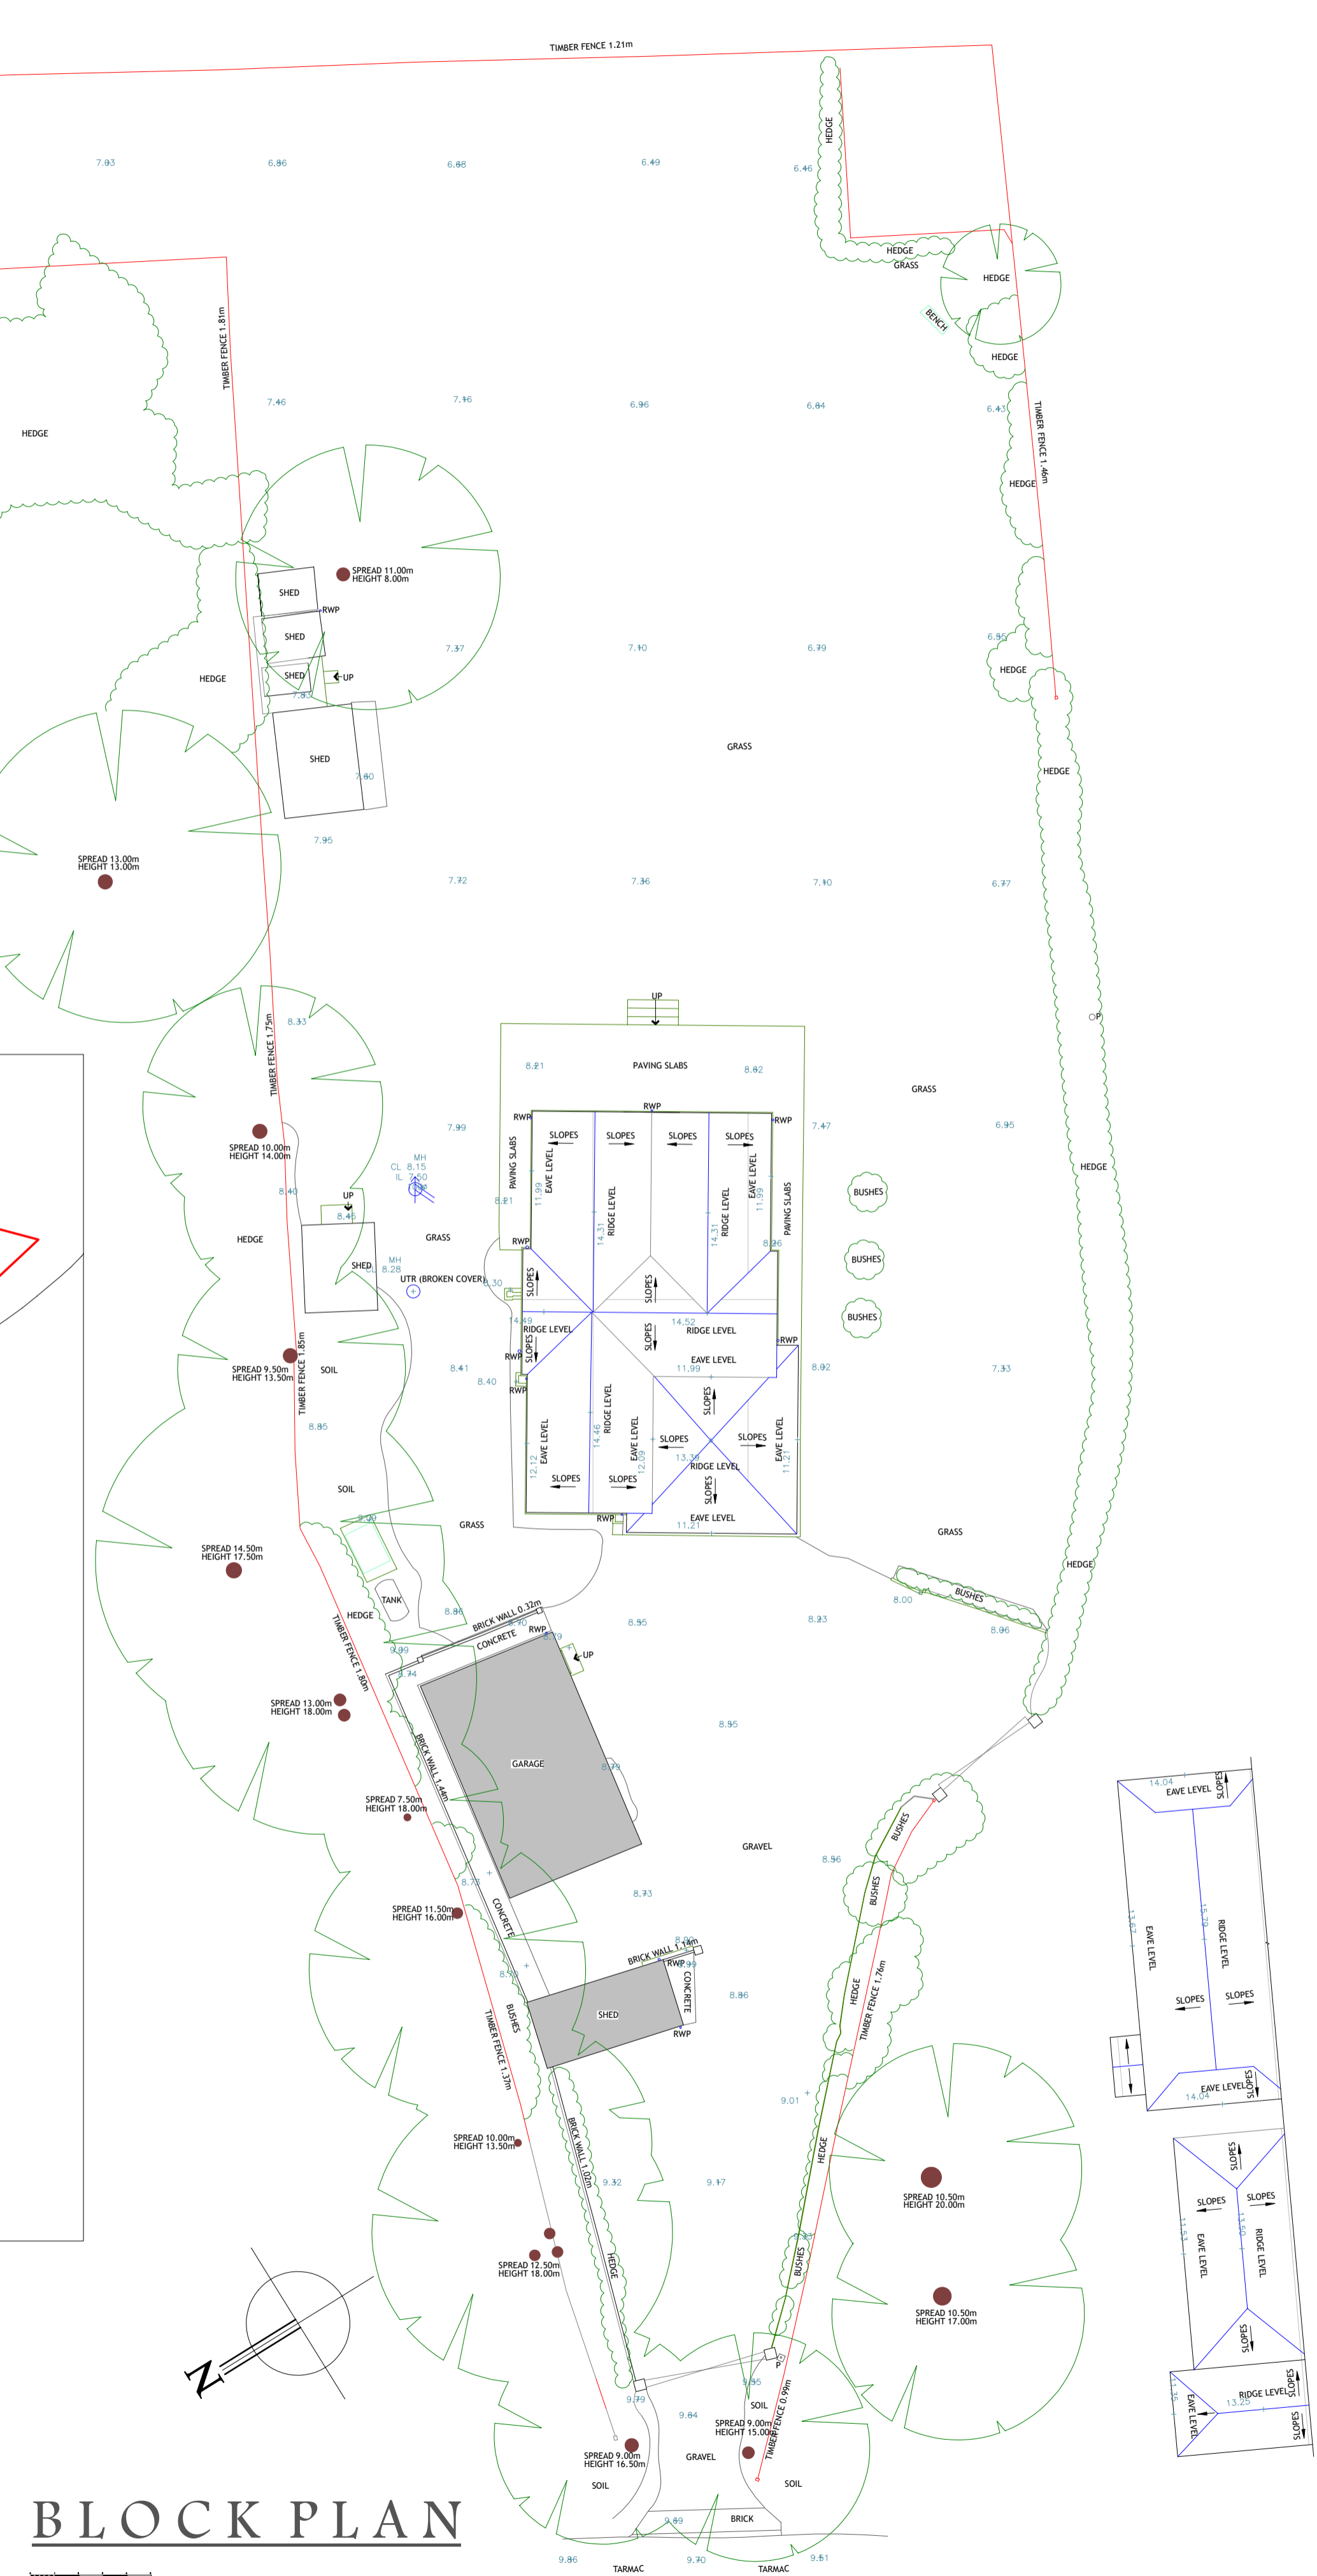

BLOCK PLAN

| Rev | Description | Date |
|-----|-------------|------|
|-----|-------------|------|

Project title:  
**POWDER HOUSE,  
 BARWICK,  
 NR WARE,  
 HERTS  
 SG11 1DA**

Drawing title:  
**EXISTING SITE/BLOCK PLAN**

|                               |                            |
|-------------------------------|----------------------------|
| Date:<br>APRIL 2022           | Project No:<br><b>561</b>  |
| Scale:<br>1:1250 & 1:200 @ A1 | Drawing No:<br><b>001A</b> |

01279 933039 | 0207 1183039 | 01438 530039  
 W: www.marlin-design.co.uk

