


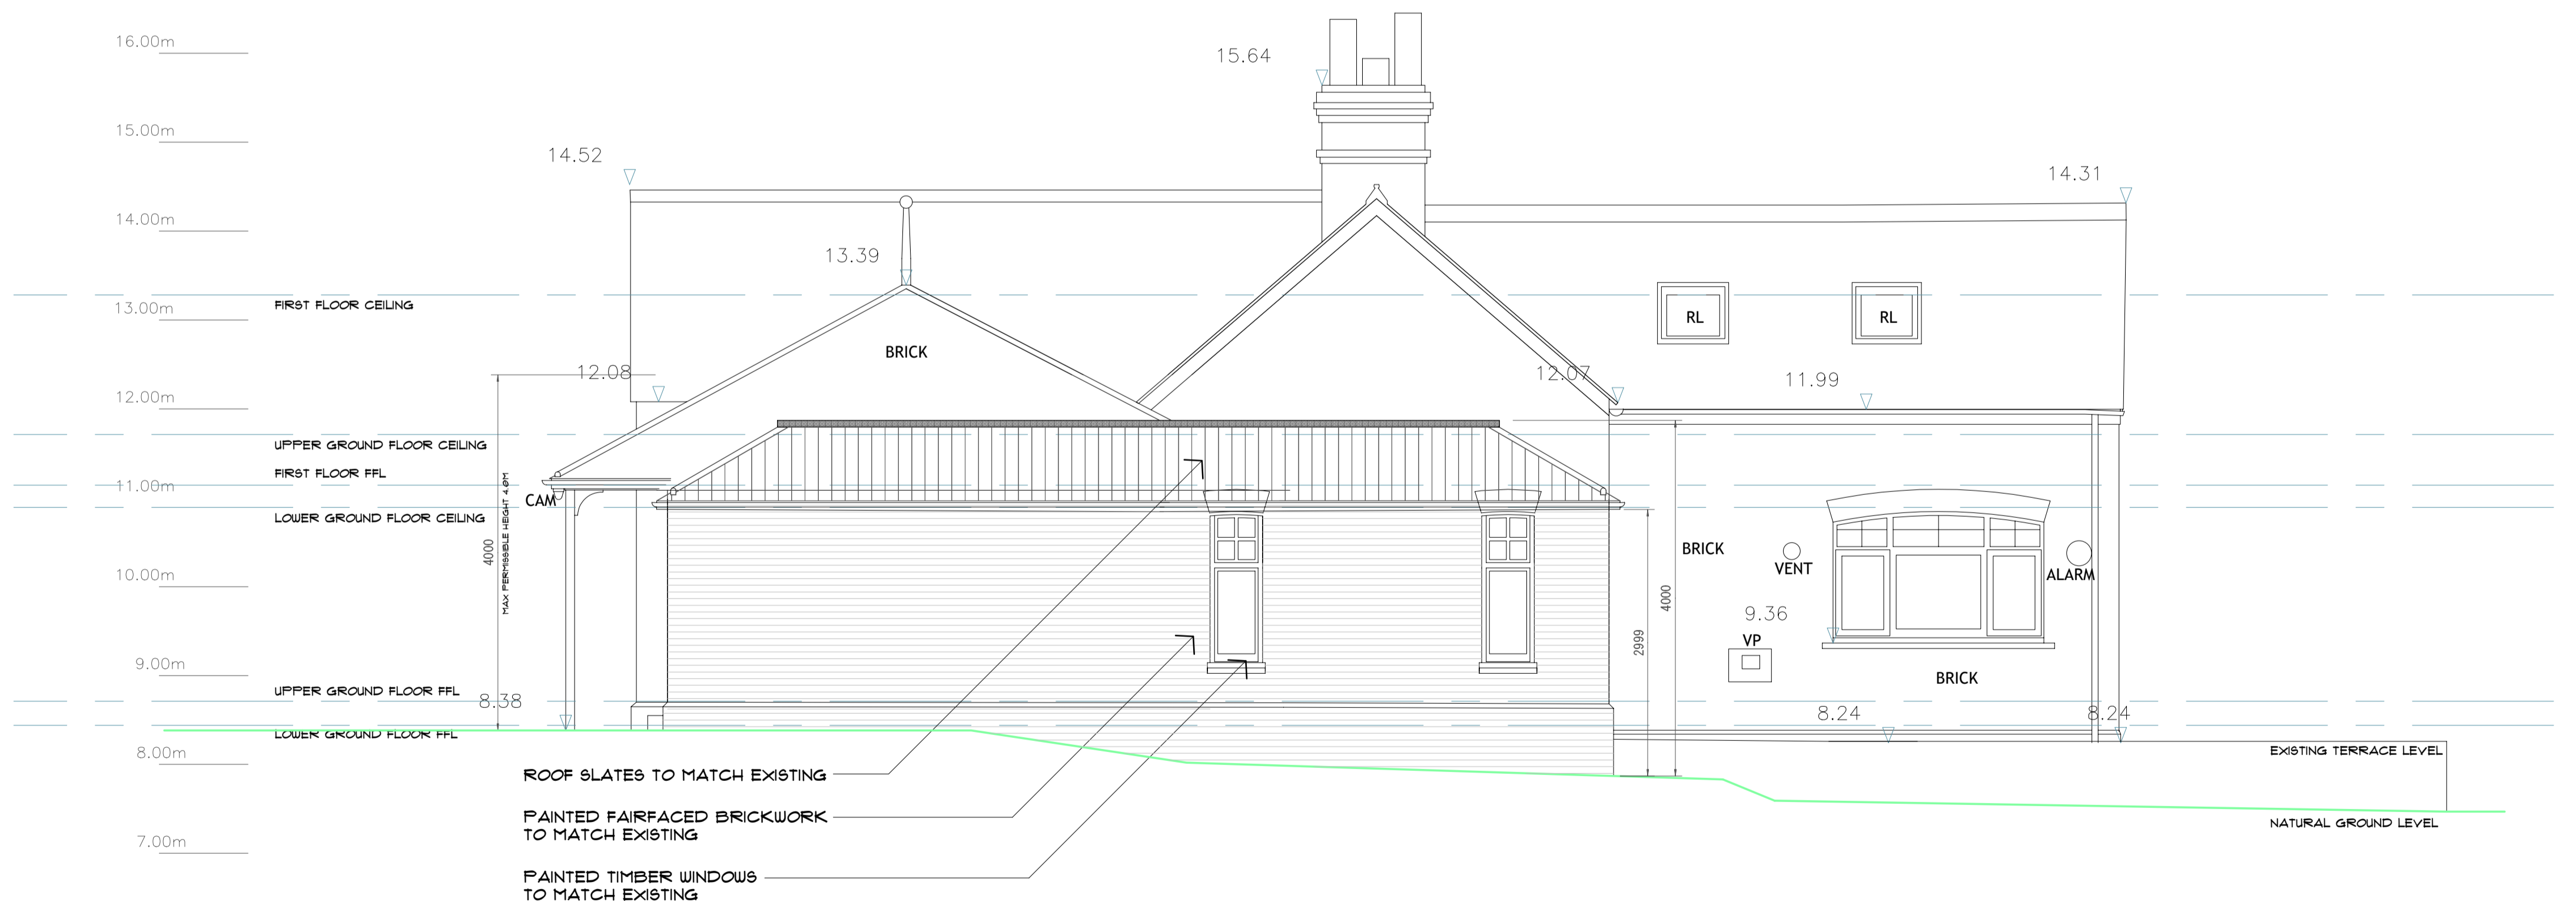

LEFT FLANK ELEVATION



RIGHT FLANK ELEVATION



Rev	Description	Date
-----	-------------	------

Project title:

**POWDER HOUSE,
BARWICK,
NR WARE,
HERTS
SG11 1DA**

Drawing title:

PROPOSED ELEVATIONS 2 OF 2

Date:
APRIL 2022

Project No:
561

Scale:
1:50 @ A1

Drawing No:
PL. 103A

01279 933039 | 0207 1183039 | 01438 530039
W: www.marlin-design.co.uk

