



- NOTES
1. Scaled dimensions can be taken from the drawing if printed at the correct size and scale.
  2. The drawing is for information only and does not constitute a contract.
  3. This drawing must be read in conjunction with all relevant drawings, documents and information provided by the Architect, other Consultants and Specialists.
  4. All dimensions must be checked on site before any action is taken and prior to commencement of work on the part of the Specialist.
  5. All dimensions must be checked on site before any action is taken and prior to commencement of work on the part of the Specialist.
  6. The copyright of this drawing remains with the Architect.
  7. 1st Issue 2023

REVISIONS


No.	Description	Date

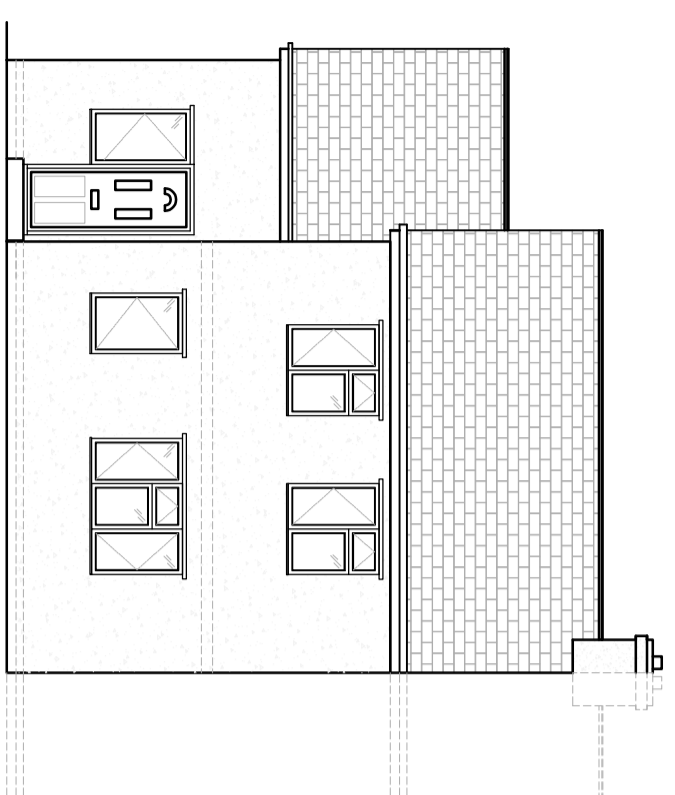


Front Elevation

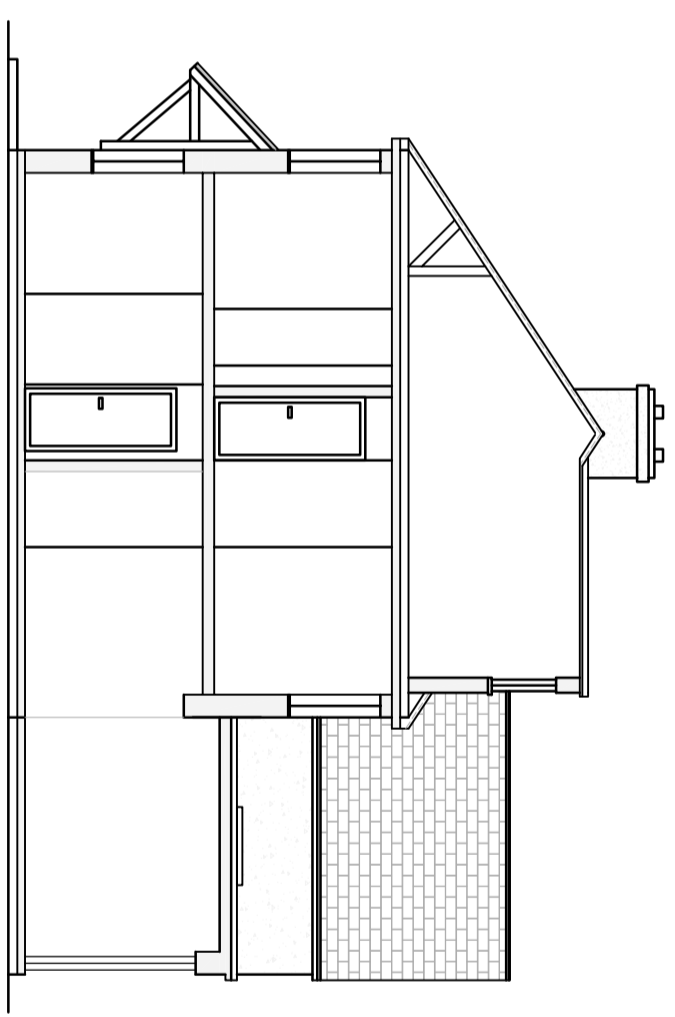


East Section

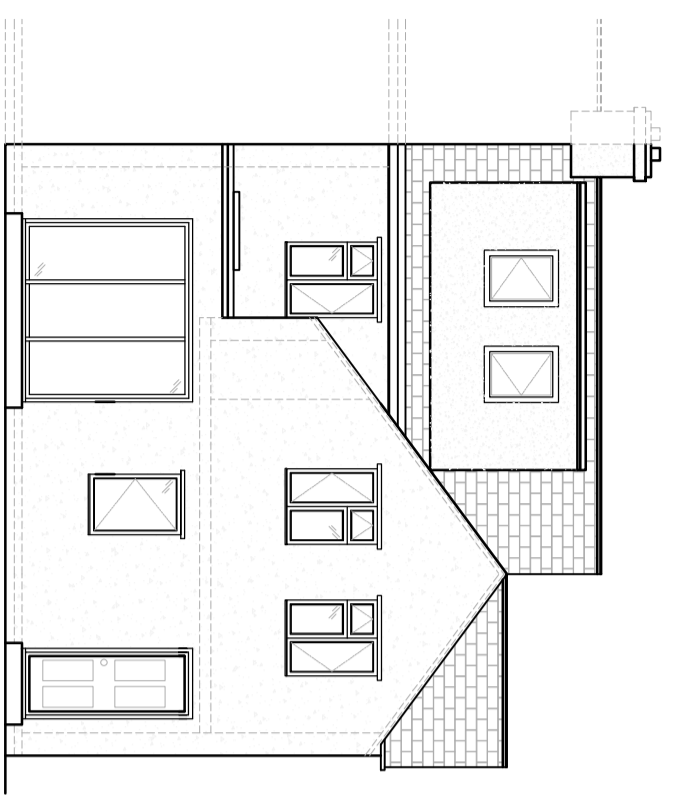

Rear Elevation

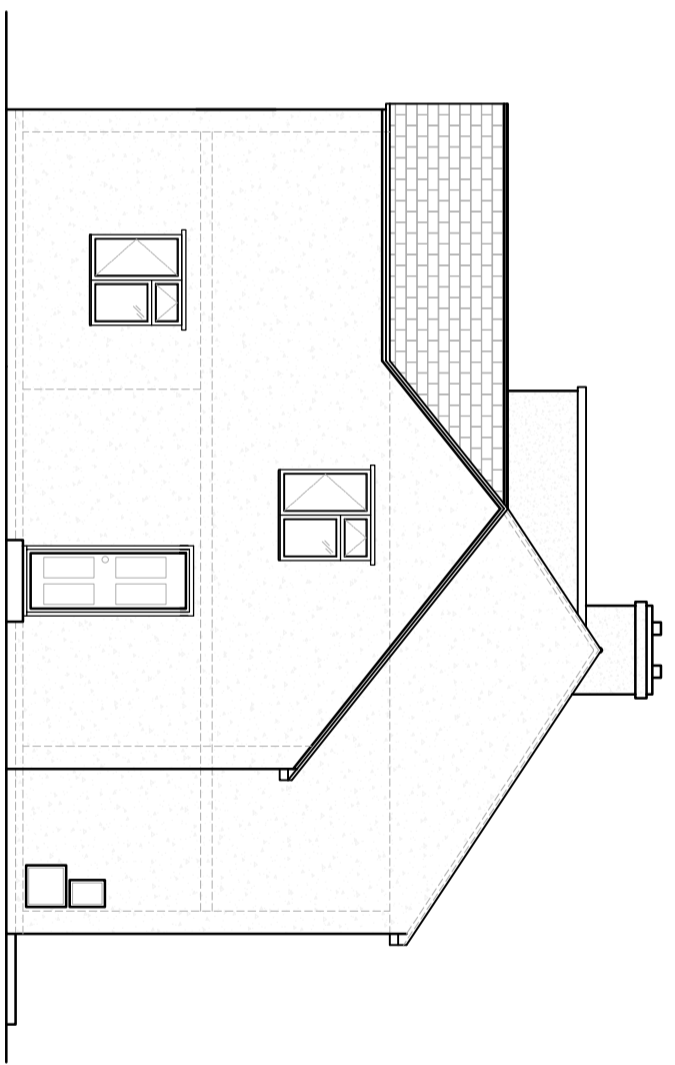

West Elevation

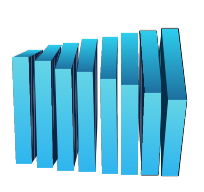

ERIC COLE ARCHITECTURE

Eric Cole Ltd, Eagle Suite, The Wheelhouse, Bond's Mill,  
 Stonehouse, Gloucestershire, GL10 3RF  
 T: +44 (0)1286 641294 E: mail@ericcole.co.uk W: www.ericcole.co.uk

PROJECT:	HATHEROP ROAD, FAIRFORD
DWG TITLE:	PROPOSED ELEVATIONS _ FUL
SCALE:	1:100 @ A3
DWG NO:	23.089.06A
REV:	-
DATE:	28.08.23
DRAWN:	ML
CHECKED:	ML