


NOTES.

THIS DRAWING IS COPYRIGHT.

THE DRAWING IS NOT TO BE USED FOR CONSTRUCTION UNLESS MARKED 'FOR CONSTRUCTION'

THE CONTRACTOR IS RESPONSIBLE FOR ALL DIMENSIONS AND THE CORRECT SETTING OUT ON SITE. ONLY FIGURED DIMENSIONS ARE TO BE USED, IF IN DOUBT ASK.

ALL MATERIALS AND WORKMANSHIP TO COMPLY WITH THE CURRENT BRITISH STANDARDS AND CODES OF PRACTICE.

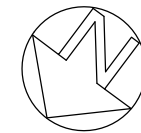

- KEY**
- RWP rainwater pipe
 - SVP soil vent pipe
 - SS stub stack
 - ST storage
 - WR wardrobe
 - DT dressing Table
 - RL roof light above
 - CD chest of drawers
 - HTR heated towel rail

| Rev | Date | Description |
|-----|------|-------------|
| * | | |

P.J.Orchard B Arch RIBA
 Chartered Architect

9 West Hill Gardens
 Portishead
 North Somerset
 BS20 6LJ
 Tel /Fax: 01275 847 190

Project

26, CHURCH ROAD,
 HANHAM,
 SOUTH GLOUCESTERSHIRE,
 BS15 3AB

Drawing Title

PROPOSED EXTENSION

PROPOSED FIRST FLOOR PLAN

| | |
|------------|----------------|
| Scale | Job Number |
| 1:50@A3 | . |
| Date | Drawing Number |
| 24.01.2023 | PL06_A |
| Drawn | Checked |
| JM | PJO |

