



PROPOSED GROUND FLOOR PLAN

- 13. 47.15 M2 GROSS AREA
- 14. 47.04 M2 GROSS AREA
- 15. 47.30 M2 GROSS AREA
- 16. 47.18 M2 GROSS AREA
- 17. 47.30 M2 GROSS AREA
- 18. 47.18 M2 GROSS AREA
- 19. 47.15 M2 GROSS AREA
- 20. 47.04 M2 GROSS AREA
- 21. 47.15 M2 GROSS AREA
- 22. 47.04 M2 GROSS AREA
- 23. 47.30 M2 GROSS AREA
- 24. 47.18 M2 GROSS AREA
- 25. 47.30 M2 GROSS AREA
- 26. 47.18 M2 GROSS AREA
- 27. 47.15 M2 GROSS AREA
- 28. 47.04 M2 GROSS AREA
- 29. 47.15 M2 GROSS AREA
- 30. 47.04 M2 GROSS AREA
- 31. 47.30 M2 GROSS AREA
- 32. 47.18 M2 GROSS AREA
- 33. 47.30 M2 GROSS AREA
- 34. 47.18 M2 GROSS AREA
- 35. 47.15 M2 GROSS AREA
- 36. 47.04 M2 GROSS AREA

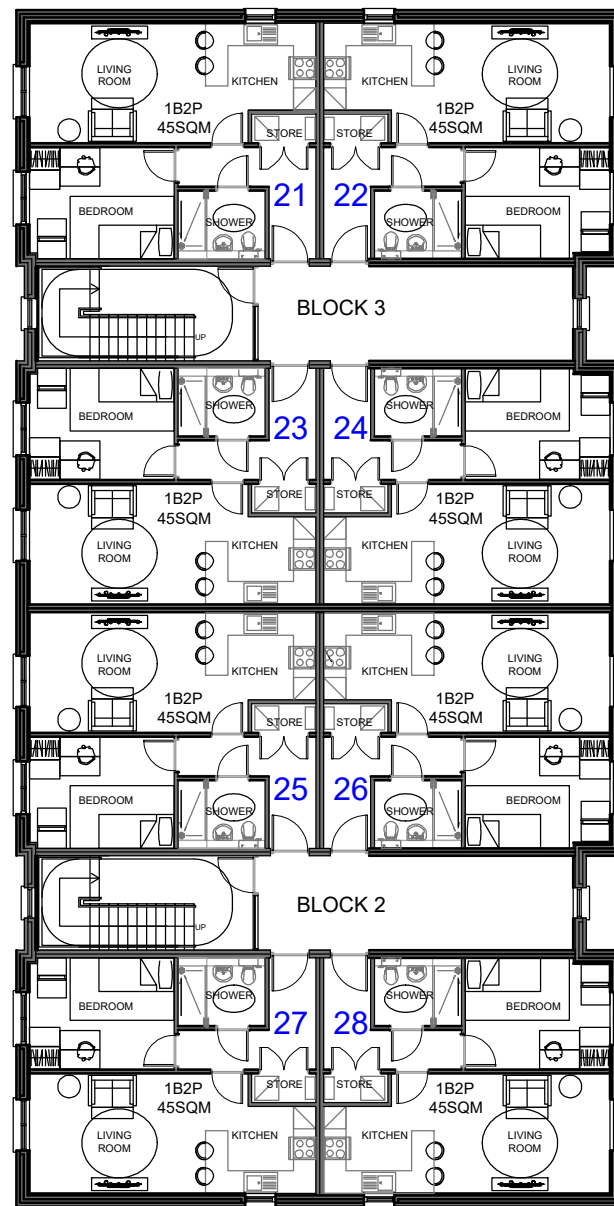


PROPOSED FIRST FLOOR PLAN


- 13. 45.42 M2 NET AREA
- 14. 45.31 M2 NET AREA
- 15. 45.57 M2 NET AREA
- 16. 45.46 M2 NET AREA
- 17. 45.42 M2 NET AREA
- 18. 45.31 M2 NET AREA
- 19. 45.57 M2 NET AREA
- 20. 45.46 M2 NET AREA
- 21. 45.42 M2 NET AREA
- 22. 45.31 M2 NET AREA
- 23. 45.57 M2 NET AREA
- 24. 45.46 M2 NET AREA
- 25. 45.42 M2 NET AREA
- 26. 45.31 M2 NET AREA
- 27. 45.57 M2 NET AREA
- 28. 45.46 M2 NET AREA
- 29. 45.42 M2 NET AREA
- 30. 45.31 M2 NET AREA
- 31. 45.57 M2 NET AREA
- 32. 45.46 M2 NET AREA
- 33. 45.42 M2 NET AREA
- 34. 45.31 M2 NET AREA
- 35. 45.57 M2 NET AREA
- 36. 45.46 M2 NET AREA

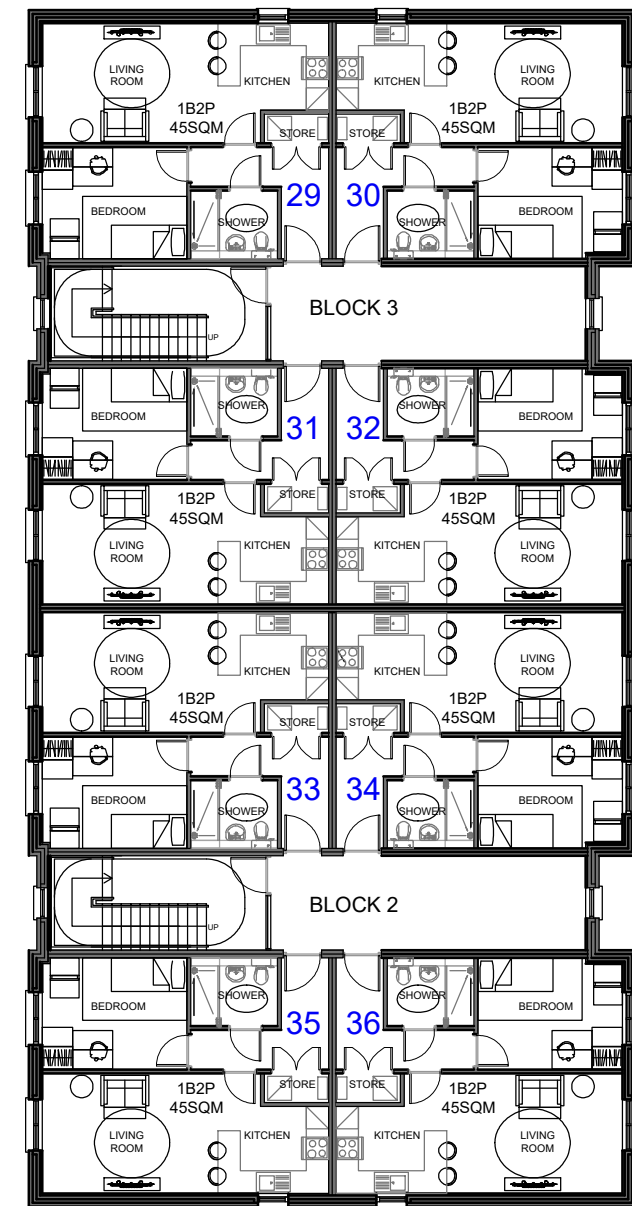

PROPOSED SECOND FLOOR PLAN

SCALE BAR
SCALE 1/100

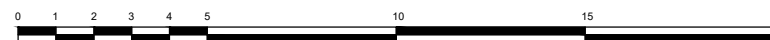

REV	DESCRIPTION
BLOCK 2 AND BLOCK 3 - PROPOSED FLOOR PLANS	
PROPOSED RESIDENTIAL DEVELOPMENT LAND OFF EGMONT STREET MOSSLEY, ASHTON	
CLIENT:	BRIDGEWATER LAND & DEVELOPMENT
DWG NO:	PL K1096/03
SCALE:	1/200 @ A3
DRAWN BY:	D.D.
DATE:	02/10/23
REV:	
 NEIL PIKE ARCHITECTS	
MICHIGAN HOUSE, 17-19 CHORLEY NEW ROAD, BOLTON, BL1 4QR TEL: 01204 392233 FAX: 01204 528505 WWW.NEILPIKEARCHITECTS.CO.UK EMAIL: INFO@NEILPIKEARCHITECTS.CO.UK	
COPYRIGHT OF THIS DRAWING REMAINS WITH THE ARCHITECT. DO NOT SCALE FROM THIS DRAWING. WORK TO FIGURED DIMENSIONS. CHECK ALL DIMENSIONS ON SITE. IN THE EVENT OF ANY DISCREPANCY REFER QUERY TO THE ARCHITECTS.	