



1. PROPOSED FRONT ELEVATION



3. PROPOSED REAR ELEVATION




2. PROPOSED SIDE ELEVATION




4. PROPOSED SIDE ELEVATION


1. MARLEY EDGEMERE ANTHRACITE INTERLOCKING CONCRETE SLATE TILE,
2. RECONSTITUTED MARSHALLS DARLSTONE BUFF SPLIT WALLING FINISH TO ELEVATIONS,
3. BLACK UPVC WINDOW FRAMES VEKA MATRIX 70,
4. BLACK ALUMINIUM EXTERNAL QUALITY ENTRANCE DOORS,
5. BLACK UPVC GUTTERS, RAINWATER PIPES, FASCIA BOARDS AND SOFFIT, CAST STONE HEAD AND CILLS TO WINDOWS AS SHOWN: COLOUR NATURAL

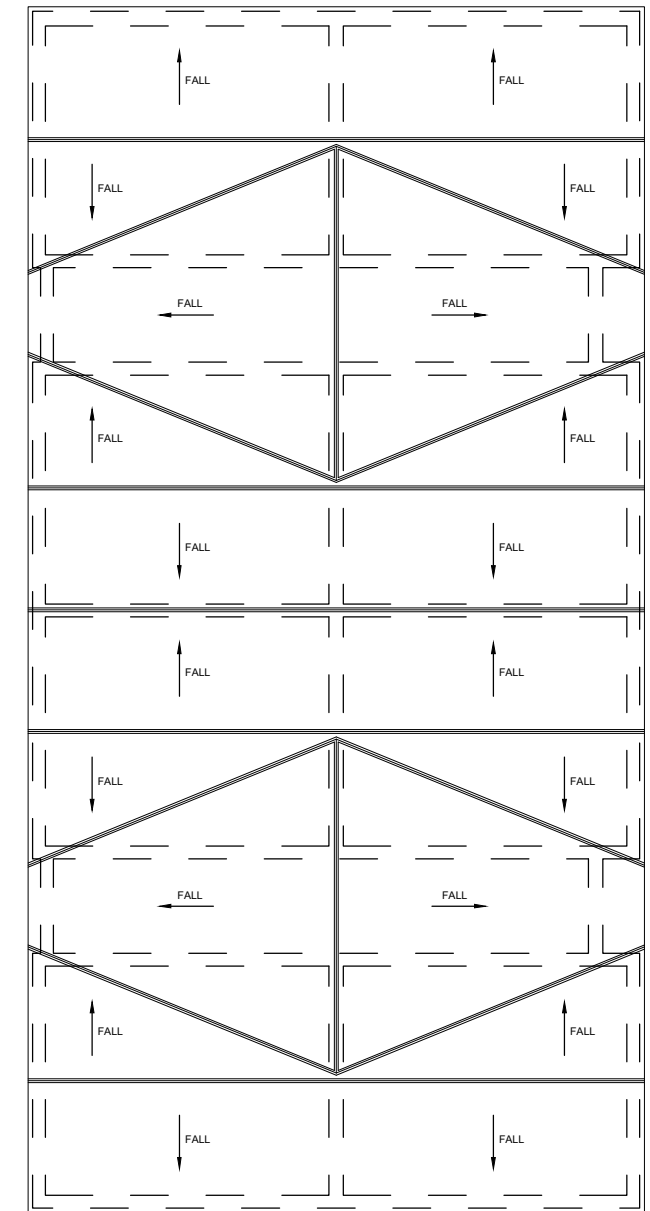

PROPOSED ROOF PLAN

SCALE BAR  
SCALE 1/100

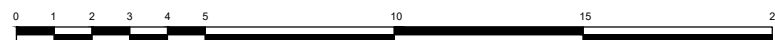

REV	DESCRIPTION
BLOCK 2 AND BLOCK 3 - PROPOSED ROOF PLAN AND ELEVATIONS	
PROPOSED RESIDENTIAL DEVELOPMENT LAND OFF EGMONT STREET MOSSLEY, ASHTON	
CLIENT:	BRIDGEWATER LAND & DEVELOPMENT
DWG NO:	PL K1096/04
SCALE:	1/200 @ A3
DRAWN BY:	D.D.
DATE:	02/10/23
REV:	
 <b>NEIL PIKE</b> ARCHITECTS	
MICHIGAN HOUSE, 17-19 CHORLEY NEW ROAD, BOLTON, BL1 4QR TEL: 01204 392233 FAX: 01204 528505 WWW.NEILPIKEARCHITECTS.CO.UK EMAIL: INFO@NEILPIKEARCHITECTS.CO.UK	
<small>COPYRIGHT OF THIS DRAWING REMAINS WITH THE ARCHITECT. DO NOT SCALE FROM THIS DRAWING. WORK TO FIGURED DIMENSIONS. CHECK ALL DIMENSIONS ON SITE. IN THE EVENT OF ANY DISCREPANCY REFER QUERY TO THE ARCHITECTS.</small>	